

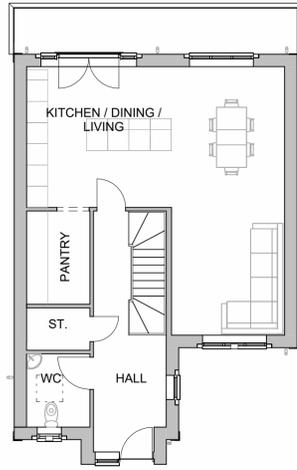
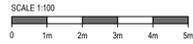




Lower Ground
1 : 100

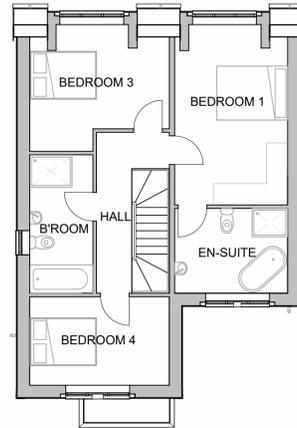


Ground Floor
1 : 100

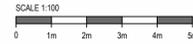

First Floor
1 : 100

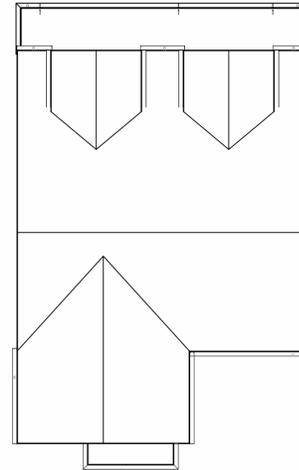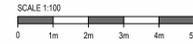

Roof Plan
1 : 100

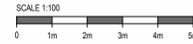

CLIENT

Barnes Homes

PROJECT

Land adj. 916 Halifax Road
Hartshead Moor
Cleckheaton
BD19 6LR

DRAWING TITLE

Proposed Plans & Elevations - Plot 5


STATUS

S4 - Planning


Proj Ref	Origin	Zone	Level	Type	Role	Num	Status	Rev
90096	BAS	00	-XX	-DR	A	-20100	S4	P5
Sheet	Scale	Issue Date	Drawn by	Ckd by				
A1	1 : 100	23-07-24	AB	CB				




Proposed South West Elevation
1 : 100

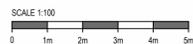


Proposed South East Elevation
1 : 100

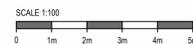

Proposed North East Elevation
1 : 100

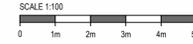

Proposed North West Elevation
1 : 100

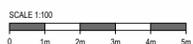

REV	DESCRIPTION	DATE	DRAWN
P5	Drawings updated	17-12-24	
P4	Drawings updated	26-11-24	
P3	Drawings updated	31-10-24	
P2	Drawings updated	27-09-24	
P1	Updated for planning	16-09-24	
P0	First Issue	23-07-24	

ISSUE/REVISION HISTORY



Unit 10, Victoria Spring Business Park
Liversidge, West Yorkshire WF15 8BU

NOTES

Do not scale from this drawing. Only figured dimensions are to be taken from this drawing. Contractor must verify all dimensions on site before commencing any work or shop drawings. Report any discrepancies to the architect before commencing work. If this drawing exceeds the quantities taken in any way the architects are to be informed before the work is initiated. Work within the Construction (Design & Management) Regulations 2015 is not to start until a Health and Safety Plan has been produced. This drawing is copyright and must not be reproduced without consent of BARNES ARCHITECTURAL SERVICES.

DRAWING STATUS/TYPE KEY

S0	Feasibility	S2	Sketch
L	Landscape	D4	Construction
S4	Planning	Z	Marketing
B	Building Survey	B3	As Built
D2	Tender	Z	Tenant
OS	Ordnance Survey		