





**Proposed Ground Floor Plan**  
1:100

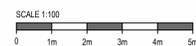


**Proposed Roof Plan**  
1:100

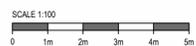



**Proposed Front Elevation**  
1:100

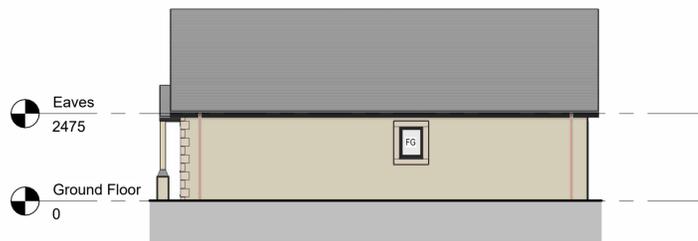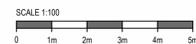


**Proposed Side Elevation**  
1:100

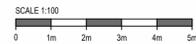

**Proposed Rear Elevation**  
1:100

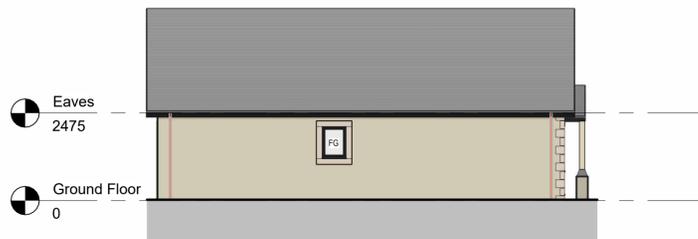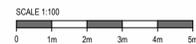

**Proposed Side Elevation**  
1:100

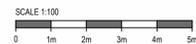

**CLIENT**

Barnes Homes

**PROJECT**

Land Adj. 916 Halifax Road, Liversedge

**DRAWING TITLE**

Plot 1 - Plans and Elevations

**STATUS**

S4 - Planning

Proj Ref	Origin	Zone	Level	Type	Role	Num	Status	Rev
90096	BAS	00	-XX	-DR	A	-20100	S4	-
Sheet	Scale	Issue Date	Drawn by	Ckd by				
A1	1:100	15-08-25	AB	AB				

**ISSUE/REVISION HISTORY**



**NOTES**

Do not scale from this drawing. Only figured dimensions are to be taken from this drawing. Contractor must verify all dimensions on site before commencing any work or stop drawings. Report any discrepancies to the architect before commencing work. If this drawing exceeds the quantities taken in any way the architects are to be informed before the work is initiated. Work within the Construction (Design & Management) Regulations 2015 is not to start until a Health and Safety Plan has been produced. This drawing is copyright and must not be reproduced without consent of BARNES ARCHITECTURAL SERVICES.

**DRAWING STATUS/TYPE KEY**

<b>S0</b>	Feasibility	<b>S2</b>	Sketch
<b>L</b>	Landscape	<b>D4</b>	Construction
<b>S4</b>	Planning	<b>Z</b>	Marketing
<b>B</b>	Building Survey	<b>B3</b>	As Built
<b>D2</b>	Tender	<b>Z</b>	Tenant
<b>OS</b>	Ordnance Survey		

Unit 15, Victoria Spring Business Park, Liversedge, West Yorkshire WF15 8BU