



Ground Floor

1 : 100

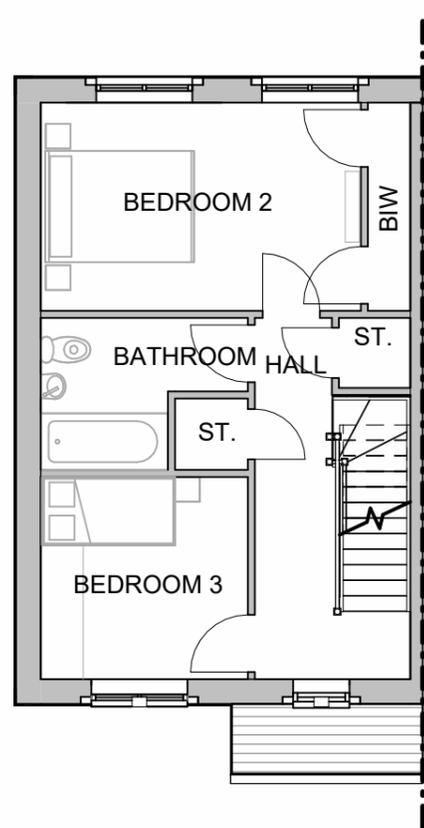


First Floor

1 : 100

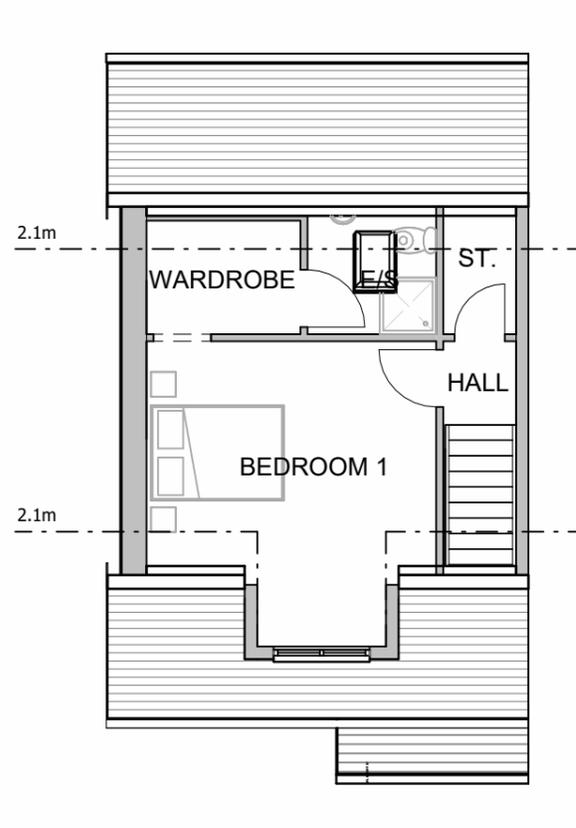

Second Floor

1 : 100

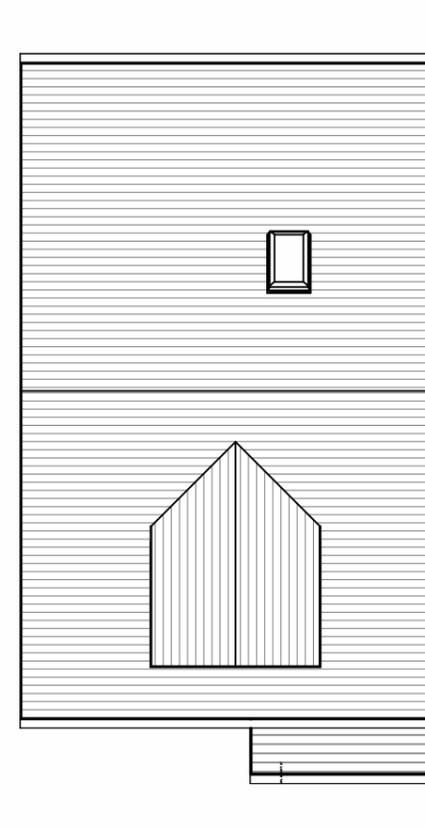

Roof Level

1 : 100

CLIENT
Barnes Homes



PROJECT
Land adjacent to 916 Halifax Road
Hartshead Moor
Cleckheaton
BD19 6LR

DRAWING TITLE
Proposed Plots 10 and 11

STATUS
S4 - Planning

Proj Ref	Origin	Zone	Level	Type	Role	Num	Status	Rev
90096	BAS	XX	XX	DR	A	20100	S4	-

Sheet	Scale	Issue Date	Drwn by	Ckd by
A3	1 : 100	02-02-24	WD	AB

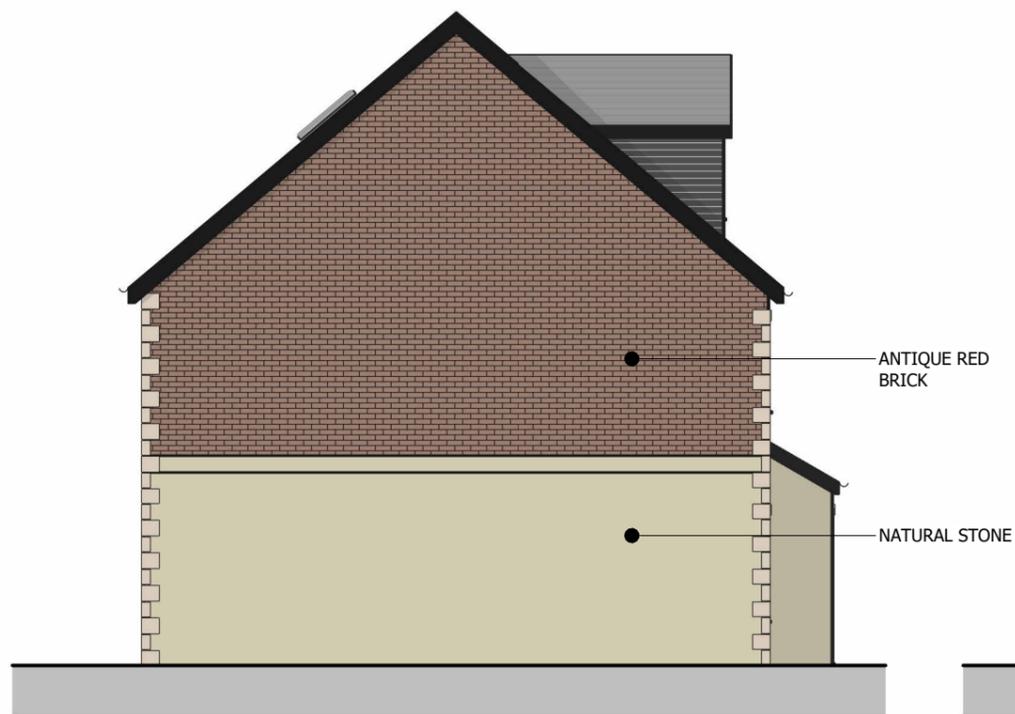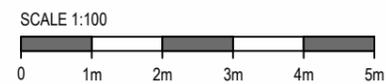

L.H.S Elevation

1 : 100



Rear Elevation

1 : 100

- Second Floor
5397
- First Floor
2750
- Ground Floor
0



Front Elevation

1 : 100

REV	DESCRIPTION	DATE	ISSUED BY



Unit 19, Victoria Spring Business Park
Liversedge, West Yorkshire WF15 6BU

NOTES
Do not scale from this drawing. Only figured dimensions are to be taken from this drawing. Contractor must verify all dimensions on site before commencing any work or shop drawings. Report any discrepancies to the architect before commencing work. If this drawing exceeds the quantities taken in any way the architects are to be informed before the work is initiated. Work within the Construction (Design & Management) Regulations 2015 is not to start until a Health and Safety Plan has been produced. This drawing is copyright and must not be reproduced without consent of BARNES ARCHITECTURAL SERVICES.

DRAWING STATUS/TYPE KEY			
S0	Feasibility	S2	Sketch
L	Landscape	D4	Construction
S4	Planning	Z	Marketing
B	Building Survey	B3	As Built
D2	Tender	Z	Tenant
OS	Ordnance Survey		