

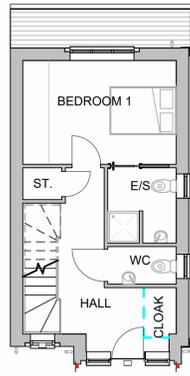
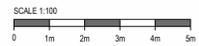



Lower Ground Floor
1 : 100

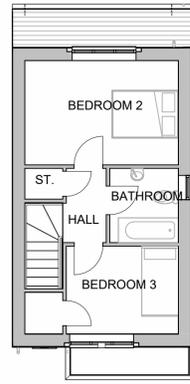


Ground Floor
1 : 100

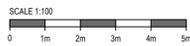



First Floor
1 : 100

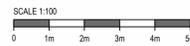


Roof Plan
1 : 100

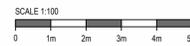



Front Elevation
1 : 100

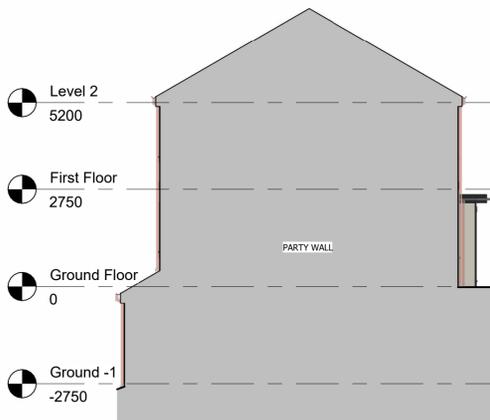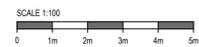


Party Wall
1 : 100

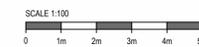

Rear Elevation
1 : 100

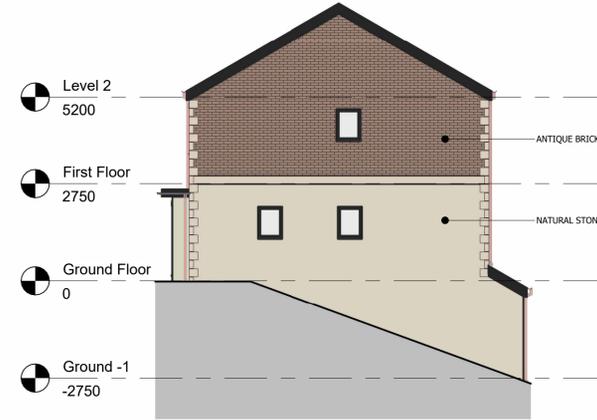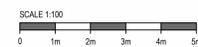

Side Elevation
1 : 100

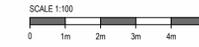

CLIENT

Barnes Homes

PROJECT

Land Adj. 916 Halifax Road

DRAWING TITLE

Proposed Plans & Elevations - Plots 7/8

STATUS

S4 - Planning

Proj Ref	Origin	Zone	Level	Type	Role	Num	Status	Rev
90097	BAS	00	-XX	-DR	A	-20100	S4	P1
Sheet	Scale	Issue Date	Drawn by	Ckd by				
A1	1 : 100	24-06-25	AB	CB				



REV	DATE	DESCRIPTION	DATE	DRAWN
P1	15-06-25	Drawing updated		AB
P3	25-06-25	First Issue		AB

ISSUE/REVISION HISTORY



Unit 15, Victoria Spring Business Park
Leveridge, West Yorkshire WF15 8BU

NOTES

Do not scale from this drawing. Only figured dimensions are to be taken from this drawing. Contractor must verify all dimensions on site before commencing any work or shop drawings. Report any discrepancies to the architect before commencing work. If this drawing exceeds the quantities taken in any way the architects are to be informed before the work is initiated. Work within the Construction (Design & Management) Regulations 2015 is not to start until a Health and Safety Plan has been produced. This drawing is copyright and must not be reproduced without consent of BARNES ARCHITECTURAL SERVICES.

DRAWING STATUS/TYPE KEY

S0	Feasibility	S2	Sketch
L	Landscape	D4	Construction
S4	Planning	Z	Marketing
B	Building Survey	B3	As Built
D2	Tender	Z	Tenant
OS	Ordinance Survey		