

CLIENT

Barnes Homes

PROJECT

Land Adj. 916 Halifax Road  
Hartshead Moor

DRAWING TITLE

Proposed Plans & Elevations - Plot 2

STATUS



S4 - Planning

Proj Ref	Origin	Zone	Level	Type	Role	Num	Status	Rev
90096	BAS	00	XX	DR	A	20100	S4	P4
Sheet	Scale	Issue Date	Drwn by	Ckd by				
A1	1 : 100	25-07-24	AB	CB				





Proposed Ground Floor Plan

1 : 100

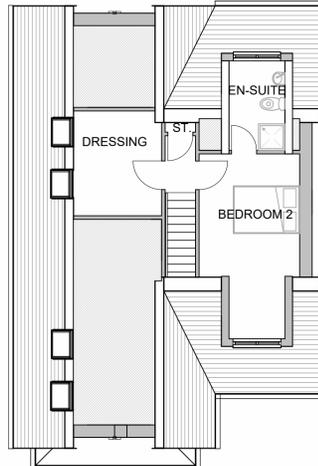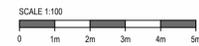


Proposed First Floor Plan

1 : 100

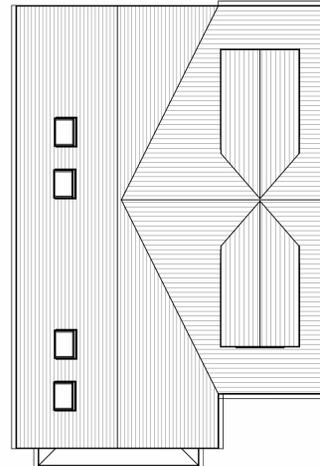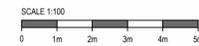


Proposed Roof Plan

1 : 100

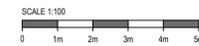


Proposed North East Elevation

1 : 100

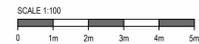



Proposed South East Elevation

1 : 100

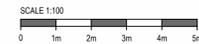


Proposed South West Elevation

1 : 100

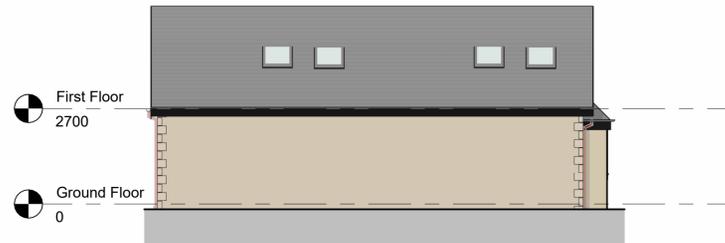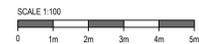

Proposed North West Elevation

1 : 100

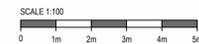

REV	DATE	DESCRIPTION	DRAWN
P4	17-12-24	Drawing updated	
P3	28-11-24	Drawing updated	
P2	31-12-24	Drawing updated	
P1	30-09-24	Drawing updated	
01	25-07-24	First Issue	

ISSUE/REVISION HISTORY



Unit 15, Victoria Spring Business Park  
Liversidge, West Yorkshire WF15 8BU

NOTES

Do not scale from this drawing. Only figured dimensions are to be taken from this drawing. Contractor must verify all dimensions on site before commencing any work or shop drawings. Report any discrepancies to the architect before commencing work. If this drawing exceeds the quantities taken in any way the architects are to be informed before the work is initiated. Work within the Construction (Design & Management) Regulations 2015 is not to start until a Health and Safety Plan has been produced. This drawing is copyright and must not be reproduced without consent of BARNES ARCHITECTURAL SERVICES.

DRAWING STATUS/TYPE KEY

S0	Feasibility	S2	Sketch	
L	Landscape	D4	Construction	
S4	Planning	Z	Marketing	
B	Building Survey	B3	As Built	
D2	Tender	Z	Tenant	
OS	Ordnance Survey			