

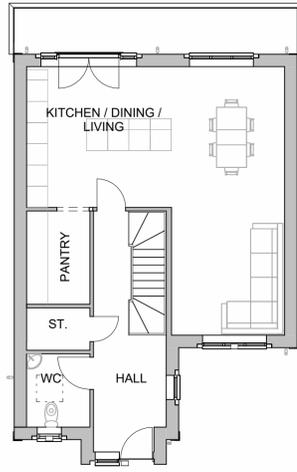
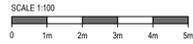




**Lower Ground**  
1 : 100

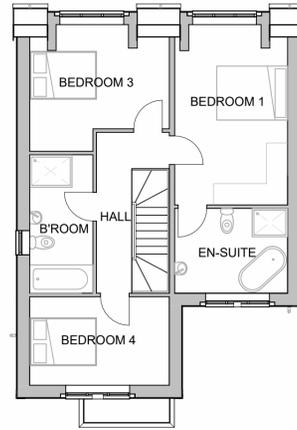


**Ground Floor**  
1 : 100

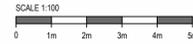

**First Floor**  
1 : 100

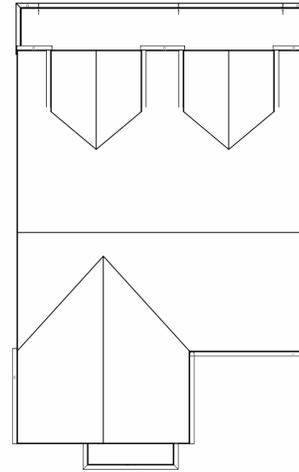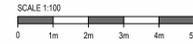

**Roof Plan**  
1 : 100

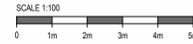

**CLIENT**

Barnes Homes

**PROJECT**

Land adj. 916 Halifax Road  
Hartshead Moor  
Cleckheaton  
BD19 6LR

**DRAWING TITLE**

Proposed Plans & Elevations - Plot 5


**STATUS**

S4 - Planning


Proj Ref	Origin	Zone	Level	Type	Role	Num	Status	Rev
90096	BAS	00	-XX	-DR	A	-20100	S4	P6
Sheet	Scale	Issue Date	Drawn by	Ckd by				
A1	1 : 100	23-07-24	AB	CB				




**Proposed South West Elevation**  
1 : 100

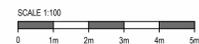


**Proposed South East Elevation**  
1 : 100

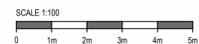

**Proposed North East Elevation**  
1 : 100

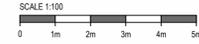

**Proposed North West Elevation**  
1 : 100

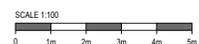

REV	DESCRIPTION	DATE	DRAWN
P6	Drawings updated	15-08-23	
P5	Drawings updated	17-12-23	
P4	Drawings updated	28-11-24	
P3	Drawings updated	31-10-24	
P2	Drawings updated	27-08-24	
P1	Updated for planning	16-08-24	
P0	First Issue	23-07-24	

**ISSUE/REVISION HISTORY**



Unit 10, Victoria Spring Business Park  
Liversidge, West Yorkshire WF15 8BU

**NOTES**

Do not scale from this drawing. Only figured dimensions are to be taken from this drawing. Contractor must verify all dimensions on site before commencing any work or shop drawings. Report any discrepancies to the architect before commencing work. If this drawing exceeds the quantities taken in any way the architects are to be informed before the work is initiated. Work within the Construction (Design & Management) Regulations 2015 is not to start until a Health and Safety Plan has been produced. This drawing is copyright and must not be reproduced without consent of BARNES ARCHITECTURAL SERVICES.

**DRAWING STATUS/TYPE KEY**

S0	Feasibility	S2	Sketch
L	Landscape	D4	Construction
S4	Planning	Z	Marketing
B	Building Survey	B3	As Built
D2	Tender	Z	Tenant
OS	Ordnance Survey		