



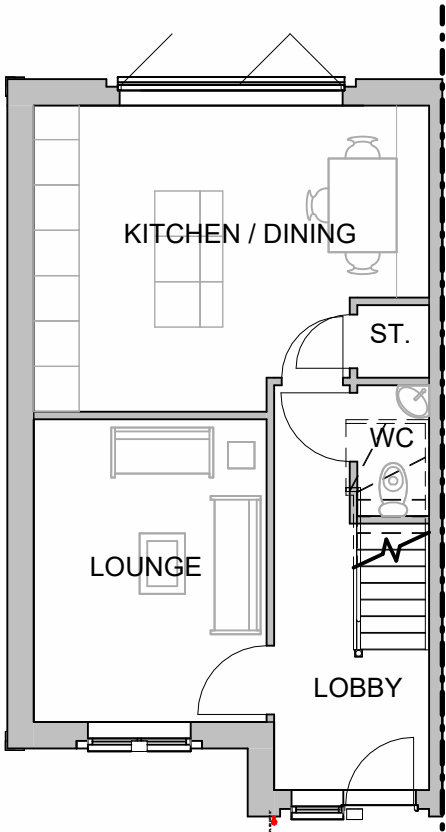

Ground Floor
1 : 100

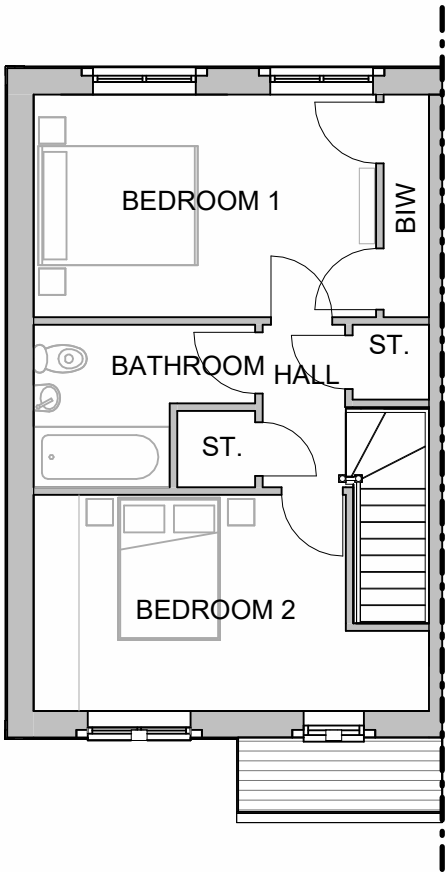

First Floor
1 : 100

Roof Level
5200

First Floor
2750

Ground Floor
0



Front Elevation
1 : 100

ANTIQUE BRICK

NATURAL STONE

CLIENT

Barnes Homes

PROJECT

Land adjacent to 916 Halifax Road
Hartshead Moor
Cleckheaton
BD19 6LR

DRAWING TITLE




Proposed Plots 3 and 4

STATUS

S4 - Planning

Proj Ref	Origin	Zone	Level	Type	Role	Num	Status	Rev
24005	BAS	XX	XX	DR	A	10100	S4	P7


Sheet	Scale	Issue Date	Drwn by	Ckd by
A3	1 : 100	02-02-24	WD	AB

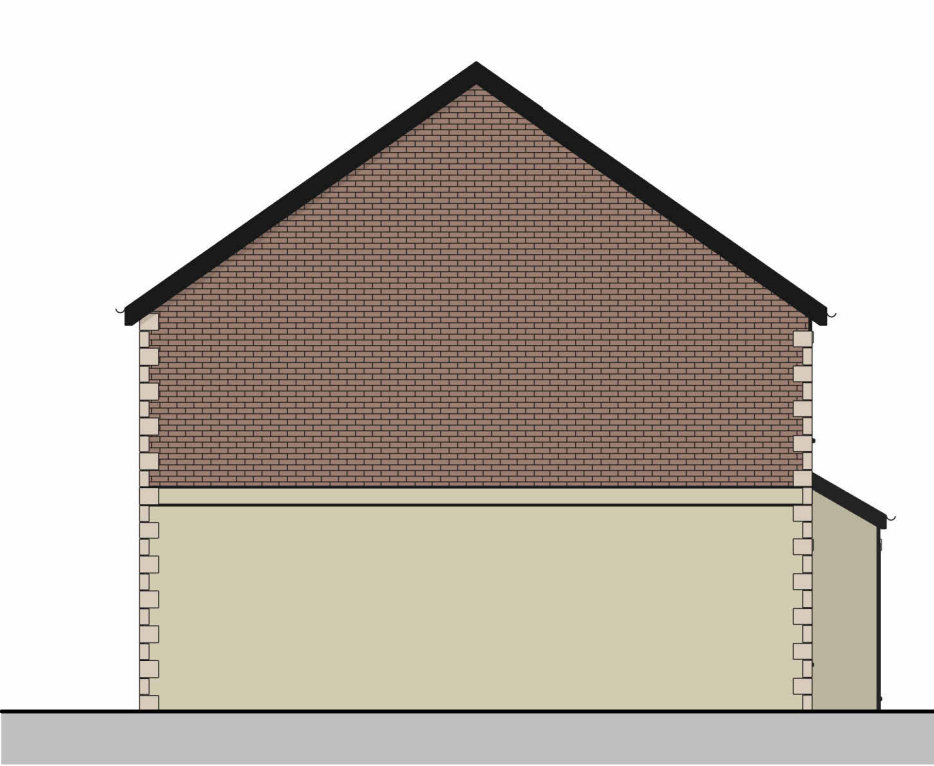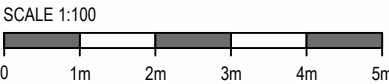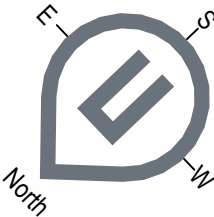

L.H.S Elevation
1 : 100



Rear Elevation
1 : 100

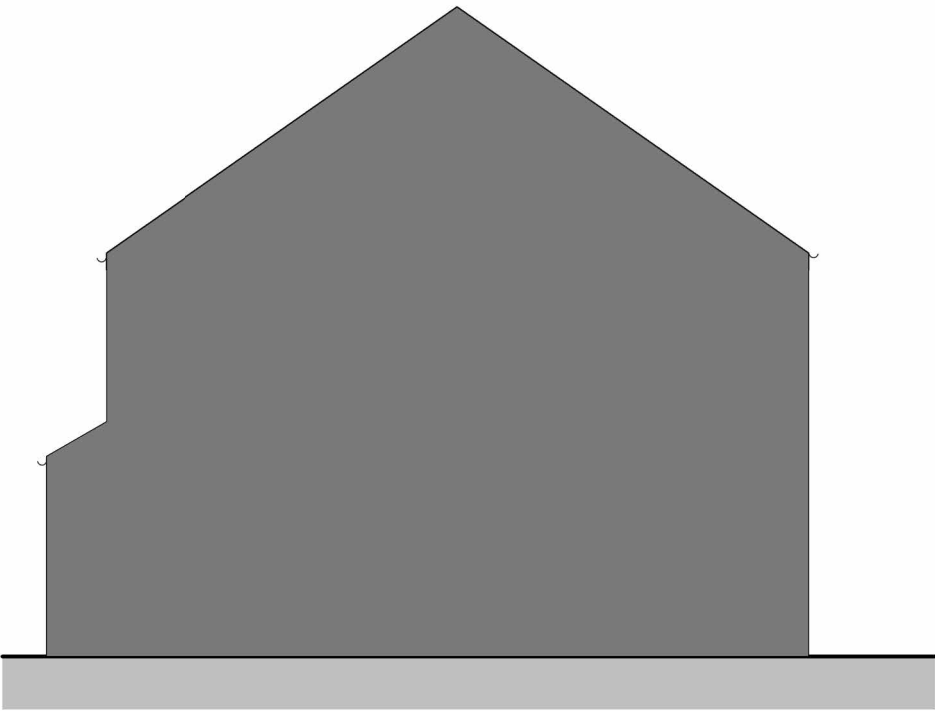

Party Wall Elevation
1 : 100

P7	Drawing updated.	15-08-25	AB
P6	Drawing updated.	27-11-24	AB
P5	Drawing updated.	31-10-24	AB
P4	Drawing updated following design review.	26-09-24	AB
P3	Drawing updated.	16-09-24	AB
P2	Drawing updated.	19-08-24	AB
P1	Drawing updated.	05-02-24	AB
P0	Draft issue	24-02-24	WD
REV	DESCRIPTION	DATE	ISSUED BY

ISSUE/REVISION HISTORY

BARNES

ARCHITECTURAL
SERVICES

Unit 19, Victoria Spring Business Park
Liversedge, West Yorkshire WF15 6BU

NOTES

Do not scale from this drawing. Only figured dimensions are to be taken from this drawing. Contractor must verify all dimensions on site before commencing any work or shop drawings. Report any discrepancies to the architect before commencing work. If this drawing exceeds the quantities taken in any way the architects are to be informed before the work is initiated. Work within the Construction (Design & Management) Regulations 2015 is not to start until a Health and Safety Plan has been produced. This drawing is copyright and must not be reproduced without consent of BARNES ARCHITECTURAL SERVICES.

DRAWING STATUS/TYPE KEY			
S0	Feasibility	S2	Sketch
L	Landscape	D4	Constructing
S4	Planning	Z	Marketing
B	Building Survey	B3	As Built
D2	Tender	Z	Tenant
OS	Ordinance Survey		