


Station	Easting	Northing	Level
ST01	423006.964	413182.053	232.435
ST02	423013.159	413156.514	232.144
ST03	422990.785	413171.872	232.711
ST04	422972.903	413156.846	233.103
ST05	422969.089	413128.903	233.360

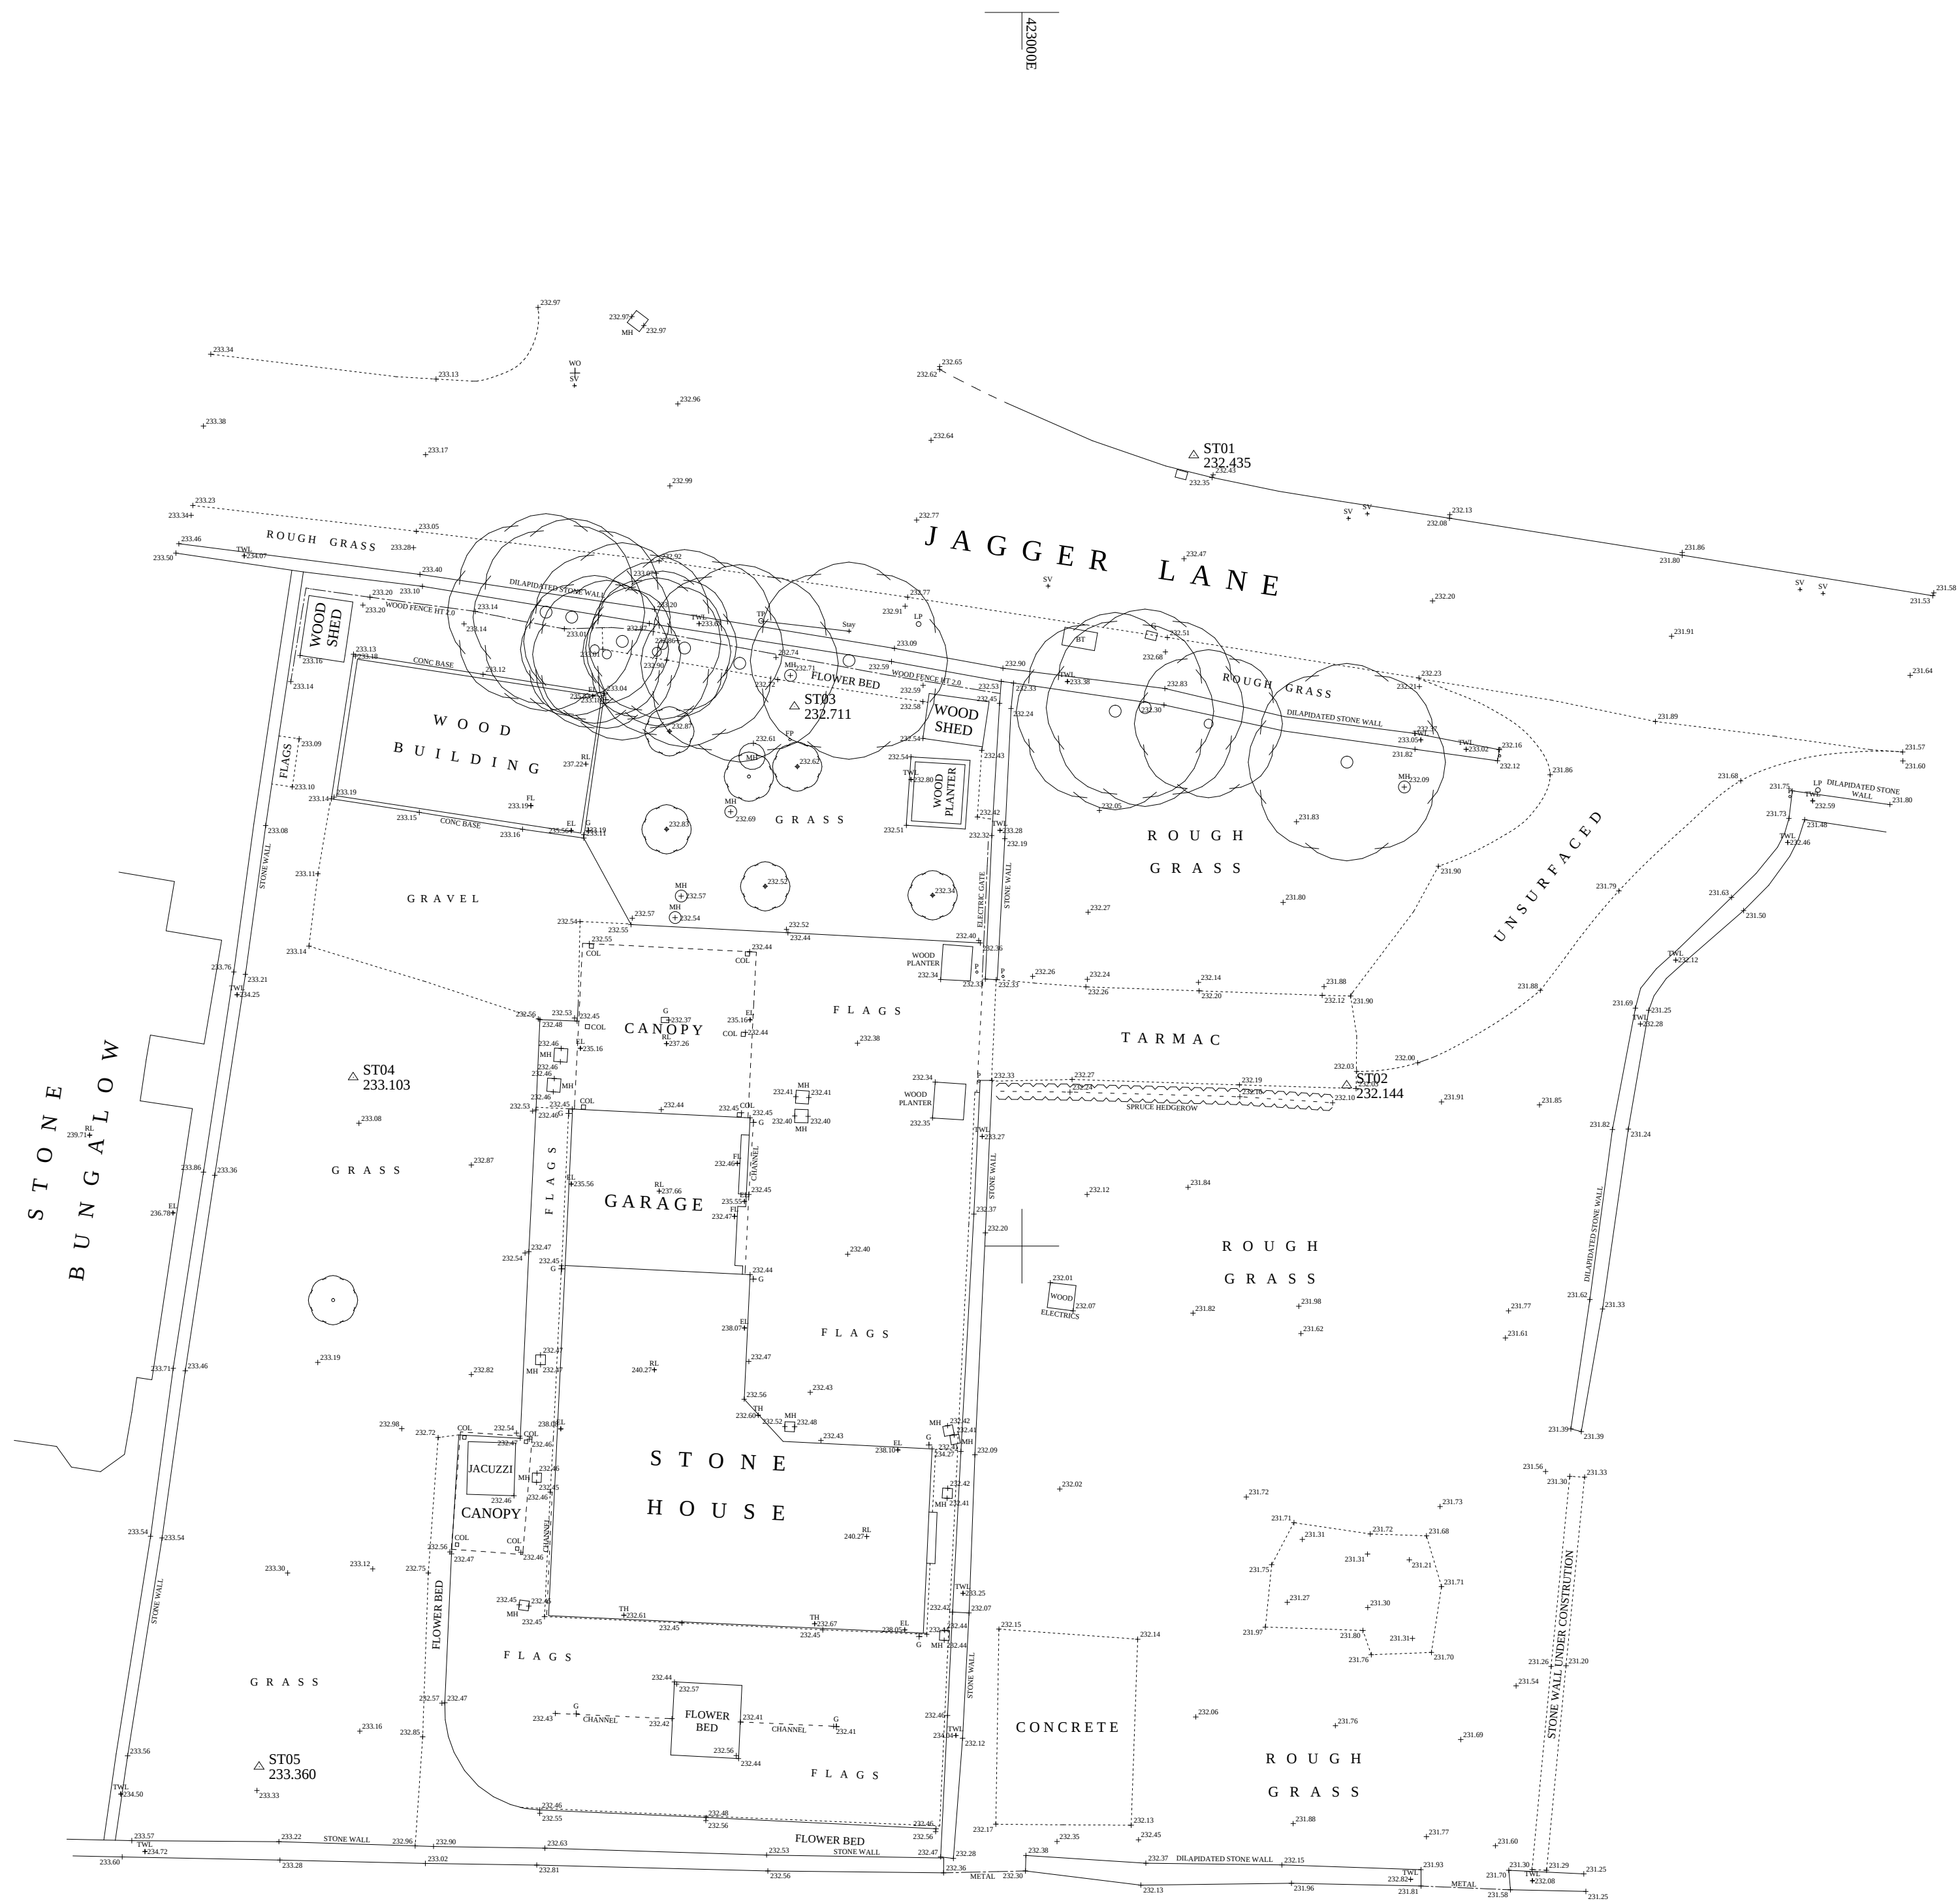

SURVEY NOT TO BE MOVED OR ROTATED
ALL SERVICES TO BE FIELD VERIFIED
All drawings remain the property of Ellam Land Surveys until all payments have been received
Copyright Ellam Land Surveys 2024.
THE COORDINATE SYSTEM USED FOR THE PRIMARY CONTROL IS OSGB36(15)
GRID CENTRE POINT : ST02

LEGEND

AV AIR VALVE
B BOLLARD
BH BOREHOLE
BS BUS STOP
BT BRITISH TELECOM

CC CONCRETE COVER
CM CABLE MARKER
CP CATCH PIT
CTV CABLE TV I.C
DP DOWN PIPE
ECP ELEC. CABLE PIT
EP ELEC. POLE/PYLON
ER EARTH ROD
FH FIRE HYDRANT

FWS FOUL WATER SEWER
G GULLY
GV GAS VALVE
HV HIGH VOLTAGE
IC INSPECTION COVER
JB JUNCTION BOX
KW KERB WEIR
LB LITTER BIN
LH LAMP HOLE

LP LAMP POST
MC METAL COVER
MH MANHOLE
MV MEDIUM VOLTAGE
P POST / POLE
RE RODDING EYE
RS ROAD SIGN
S STAY
SC STOP COCK

ST STOP TAP
SV STOP VALVE
SWS SURFACE WATER SEWER
TL TRAFFIC LIGHTS
TP TELEGRAPH POLE
TH THRESHOLD
VP VENT PIPE
WM WATER METER
WO WASH OUT

SHEET 1 OF 2
SCALE 1 : 200 @ A1
DRAWN STEVE ELLAM
CHECKED BY NS
DATE NOV 2024

LEVEL DATUM
GRID DATUM
DATUM USED
GPS : ST02
Value 232.144m

DRAWING NO. 9006_2D/1

