



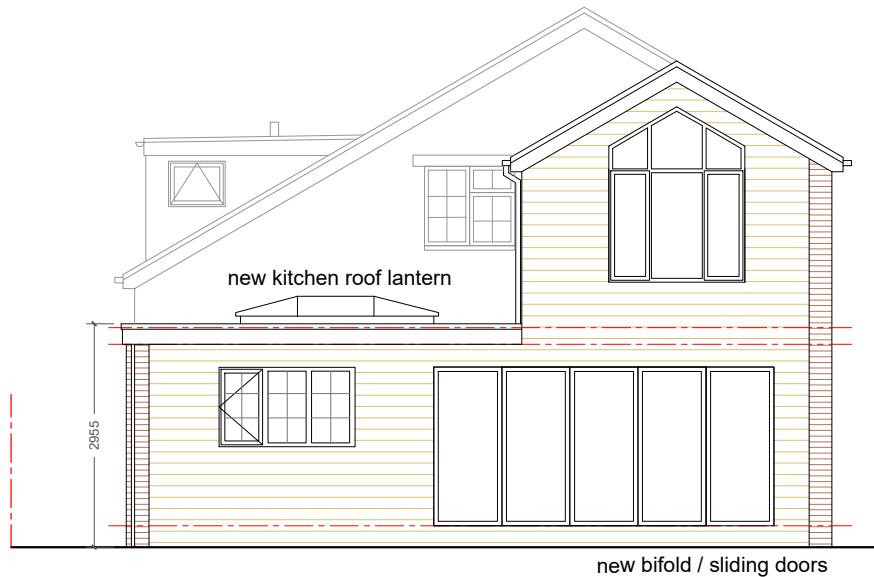


south west elevation

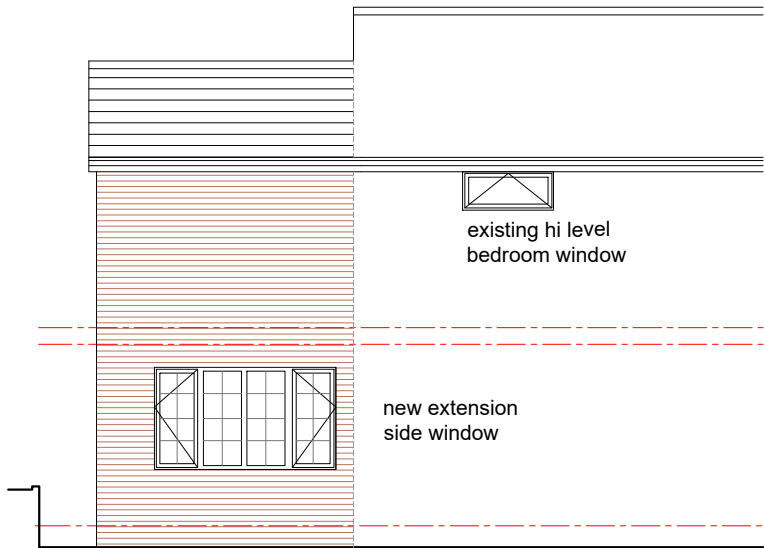


north west elevation



south east elevation

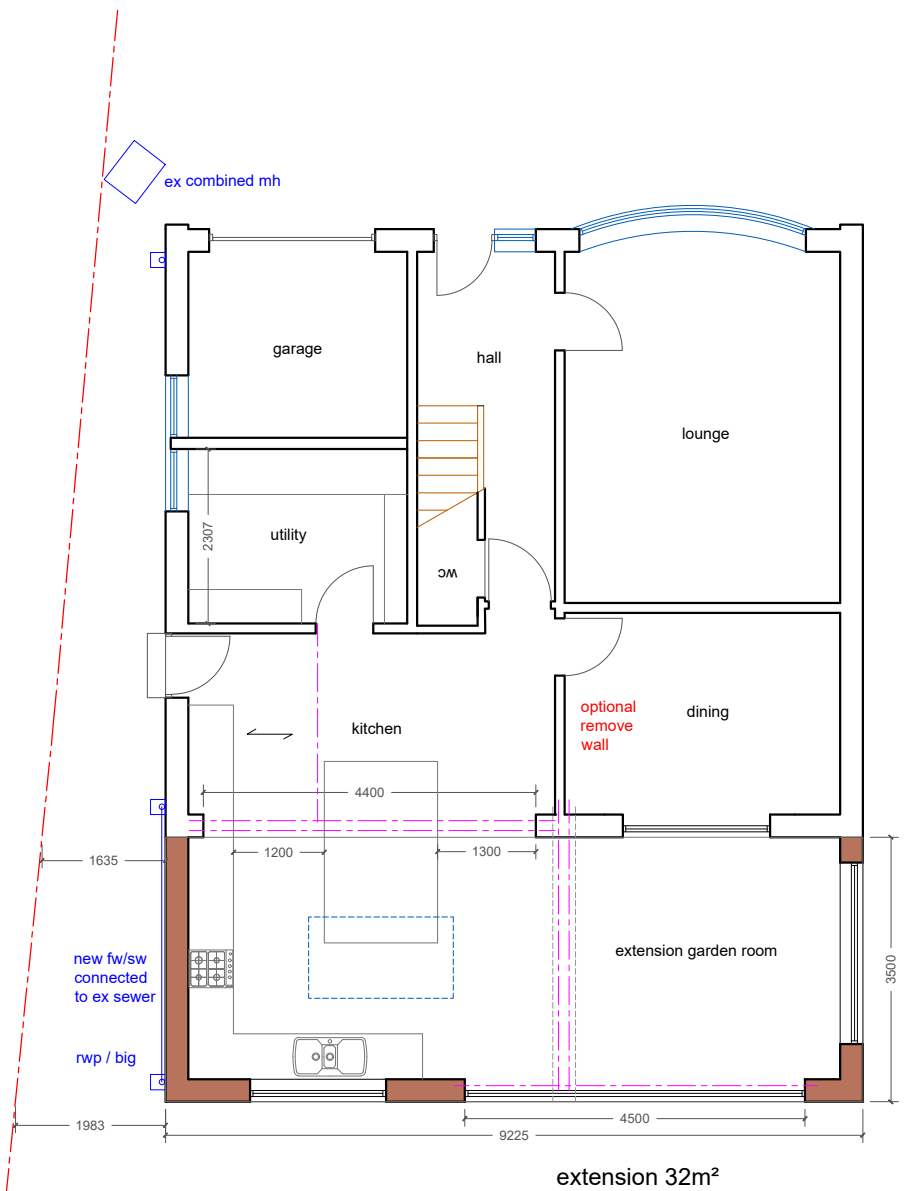

ground floor plan

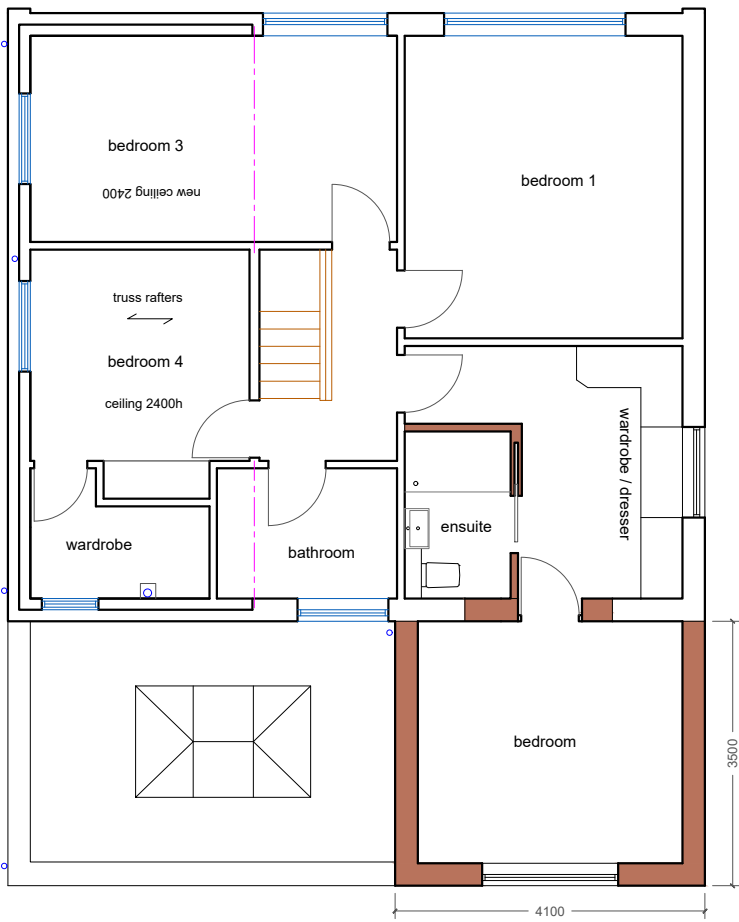

first floor plan

detached dwelling
rear multi storey extensions

two storey rear south east
pitched roofing to match
brick walling to match / sides
art stone walling to rear only

single storey to north west
flat roofing with lantern
brick walling to match

pvc gutters / fascias and
downpipes
pvc / feature window and
composite doors to rear

all boundaries retained
garden and paving altered to
suit

design is similar to previous
extensions on adjacent / near
properties in scale and design

		Status:	Planning
		Date:	Dec 2024
		Scale:	1:100
		Drg No:	GC05.#
		Title: Proposed Plans and Elevations #	
Project: Rear Extension 10 Gatesgarth Crescent, Lindley HD3 3LG			