



Issue Purpose : HHPD Application		
Project	Proposed double storey rear extension, front and side porch	Date 09-01-2024
		Scale 1:100, @ A3
Address	6 Park Close, Batley, WF17 7JJ	Ex and pr elevations
		D.N. 2024 - 6PC - 04a


- KEY
- 1. BRICK TO MATCH EXISTING
 - 2. UPVC GLAZED WINDOWS AND DOORS
 - 3. OBSCURE GLAZING
 - 4. TILES TO MATCH EXISTING
 - 5. SINGLE PLY MEMBRANE ROOF

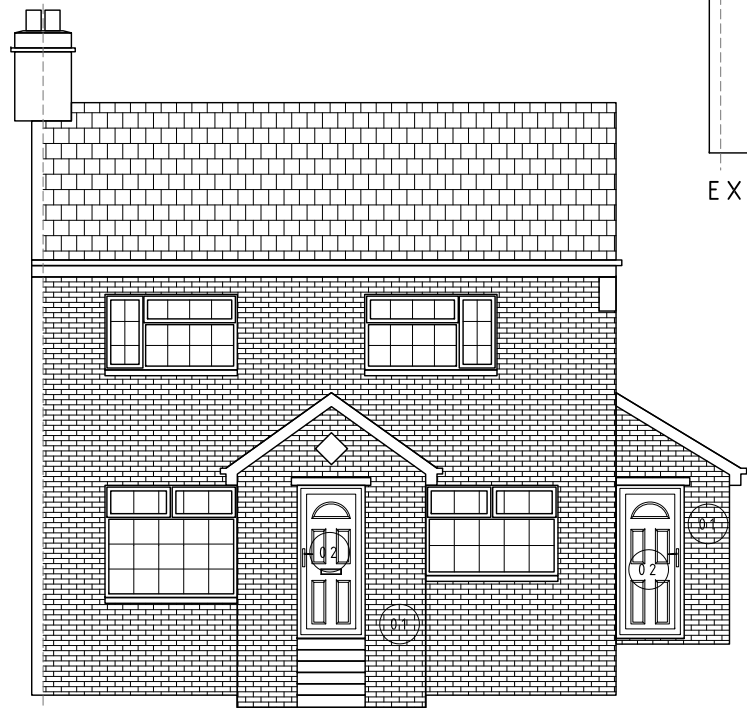


PROPOSED FRONT ELEVATION

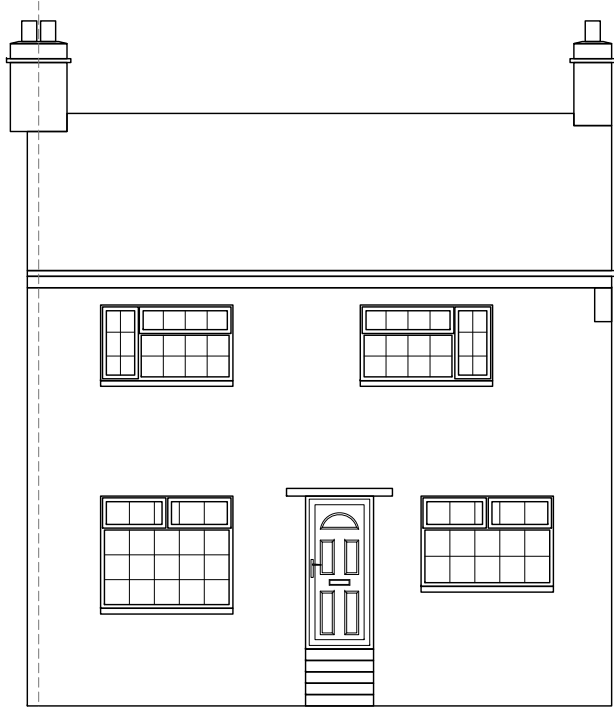


EXISTING FRONT ELEVATION

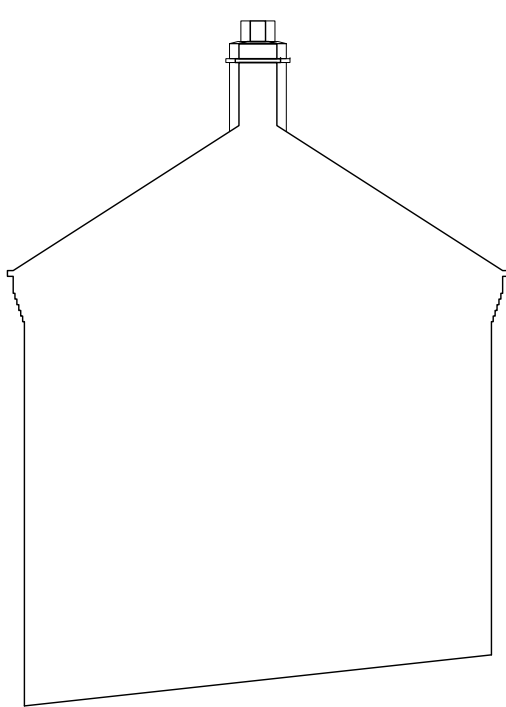


EXISTING SIDE ELEVATION

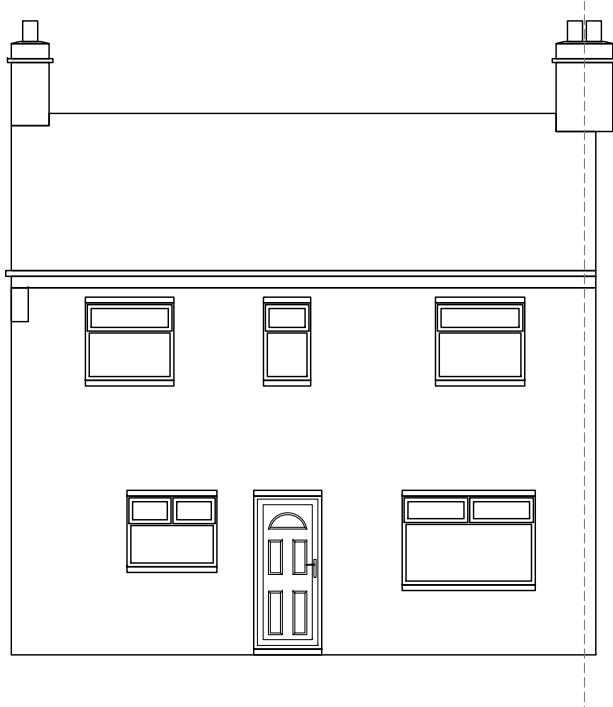


EXISTING REAR ELEVATION

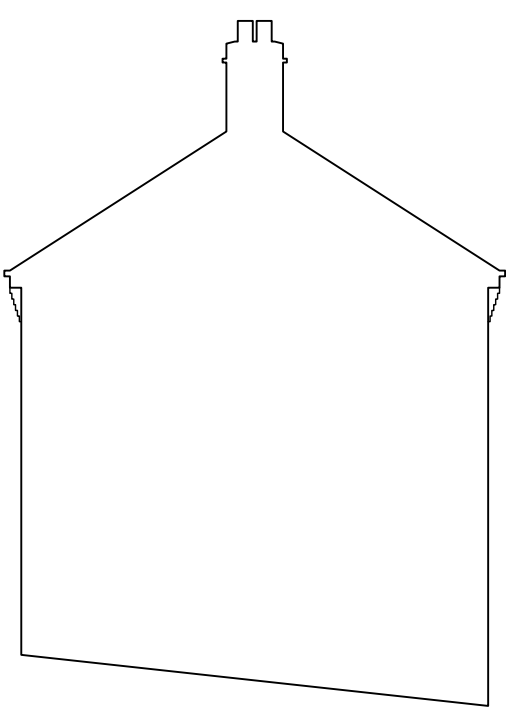


EXISTING OTHER SIDE ELEVATION

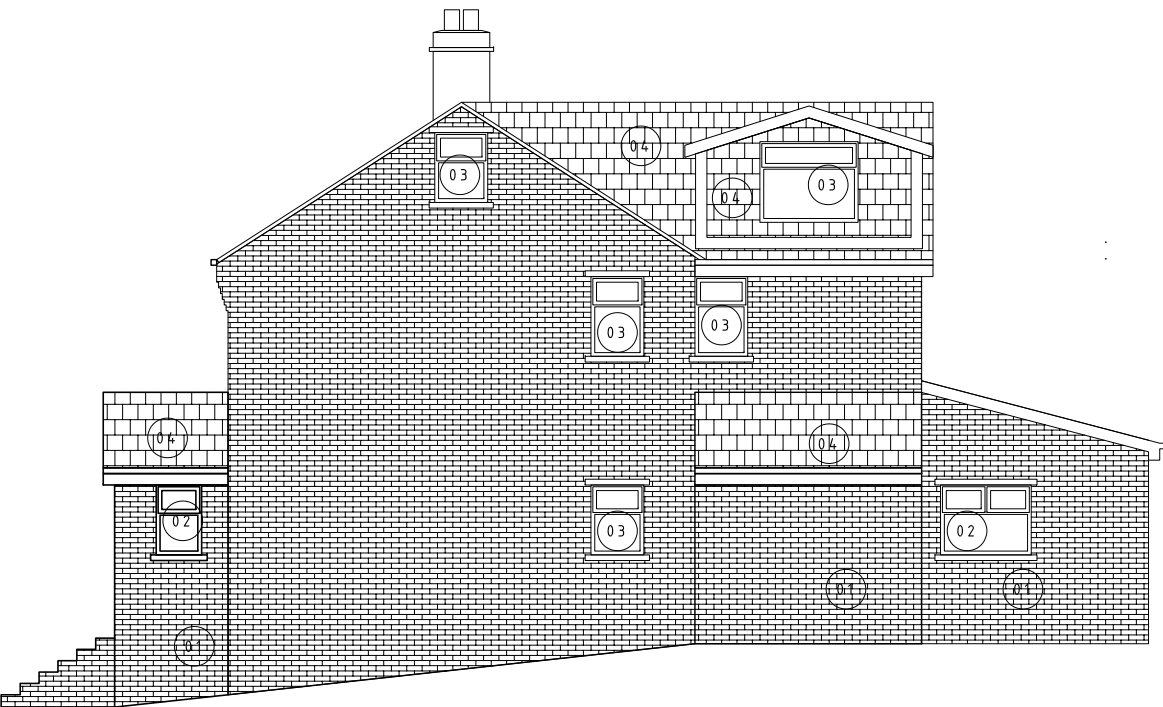

PROPOSED SIDE ELEVATION

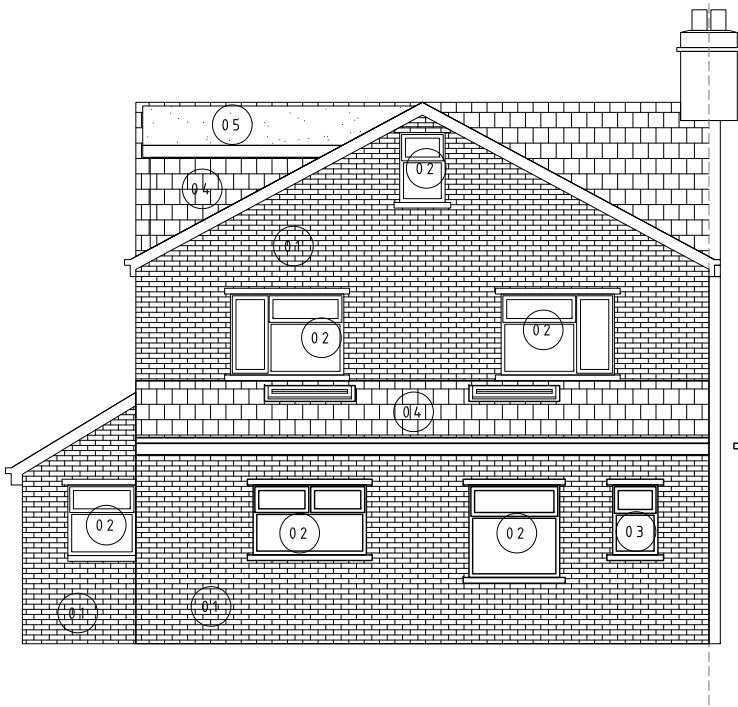

PROPOSED REAR ELEVATION

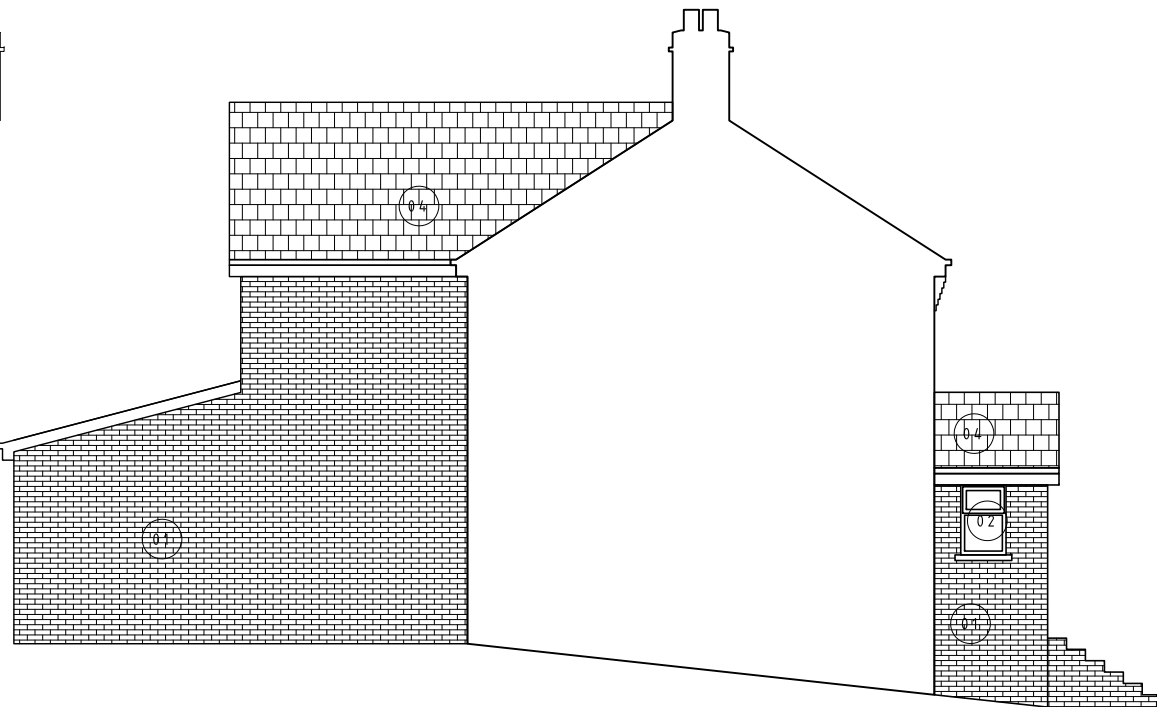

PROPOSED OTHER SIDE ELEVATION