


NOTES

COPYRITE S&C SLATTER.  
 DO NOT SCALE FROM THIS DRAWING UNLESS FOR PLANNING PURPOSES.  
 ALL MEASUREMENTS ARE IN MILLIMETRES (MM) UNLESS STATED OTHERWISE.  
 BASE MAP REPRODUCED FROM ORDNANCE SURVEY MAP DATA © CROWN COPYRIGHT 2020. ALL RIGHTS RESERVED. LICENCE NUMBER 100022432.  
**SAFETY HEALTH AND ENVIRONMENTAL (SHE) INFORMATION**  
 IN ADDITION TO HAZARDS AND RISKS NORMALLY ASSOCIATED WITH THE TYPES OF WORK, NOTE ANY PROJECT SPECIFIC RISKS DETAILED ON THIS DRAWING.  
 RISKS LISTED HERE ARE NOT EXHAUSTIVE AND WILL BE DEVELOPED AND MITIGATED DURING TECHNICAL DESIGN AND MANUFACTURING AND CONSTRUCTION PROJECT STAGES.  
 CONTROL MEASURES WILL BE APPLIED TO RESIDUAL RISKS AS APPROPRIATE AND IDENTIFIED WITH HAZARD TRIANGLES.  
 INFORMATION RELATING TO USE, MAINTENANCE, AND DEMOLITION TO BE DETAILED IN DUE COURSE WITHIN A BUILDING MANUAL AND HEALTH AND SAFETY FILE.

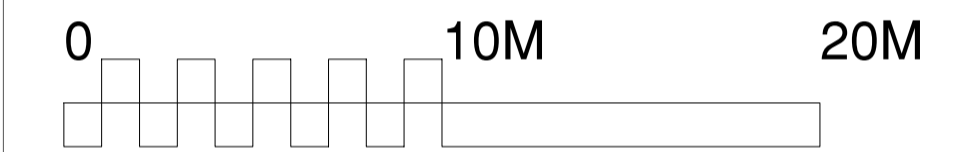

1:200 SCALE



REVISION	DATE	DRAWN	DESCRIPTION
.00	23 12 2024	TB	FIRST ISSUE

CLIENT

EAST BIERLEY COMMUNITY SPORTS ASSOCIATION

PROJECT

3G ARTIFICIAL TURF PITCH (3G ATP)

LOCATION

EAST BIERLEY CSA  
 EAST BIERLEY PLAYING FIELDS  
 BIRKENSHAW  
 BRADFORD BD4 6PU

DRAWING TITLE

PITCH MARKING PLAN

STATUS

TECHNICAL DESIGN  
 (PRE-CONSTRUCTION)

PROJECT NO.

S23-314

DRAWING NO.

S23-314 / DWG / 0006

REVISION NO.

.00

SCALE

1:200

SIZE

A1

DRAWN

TB

