


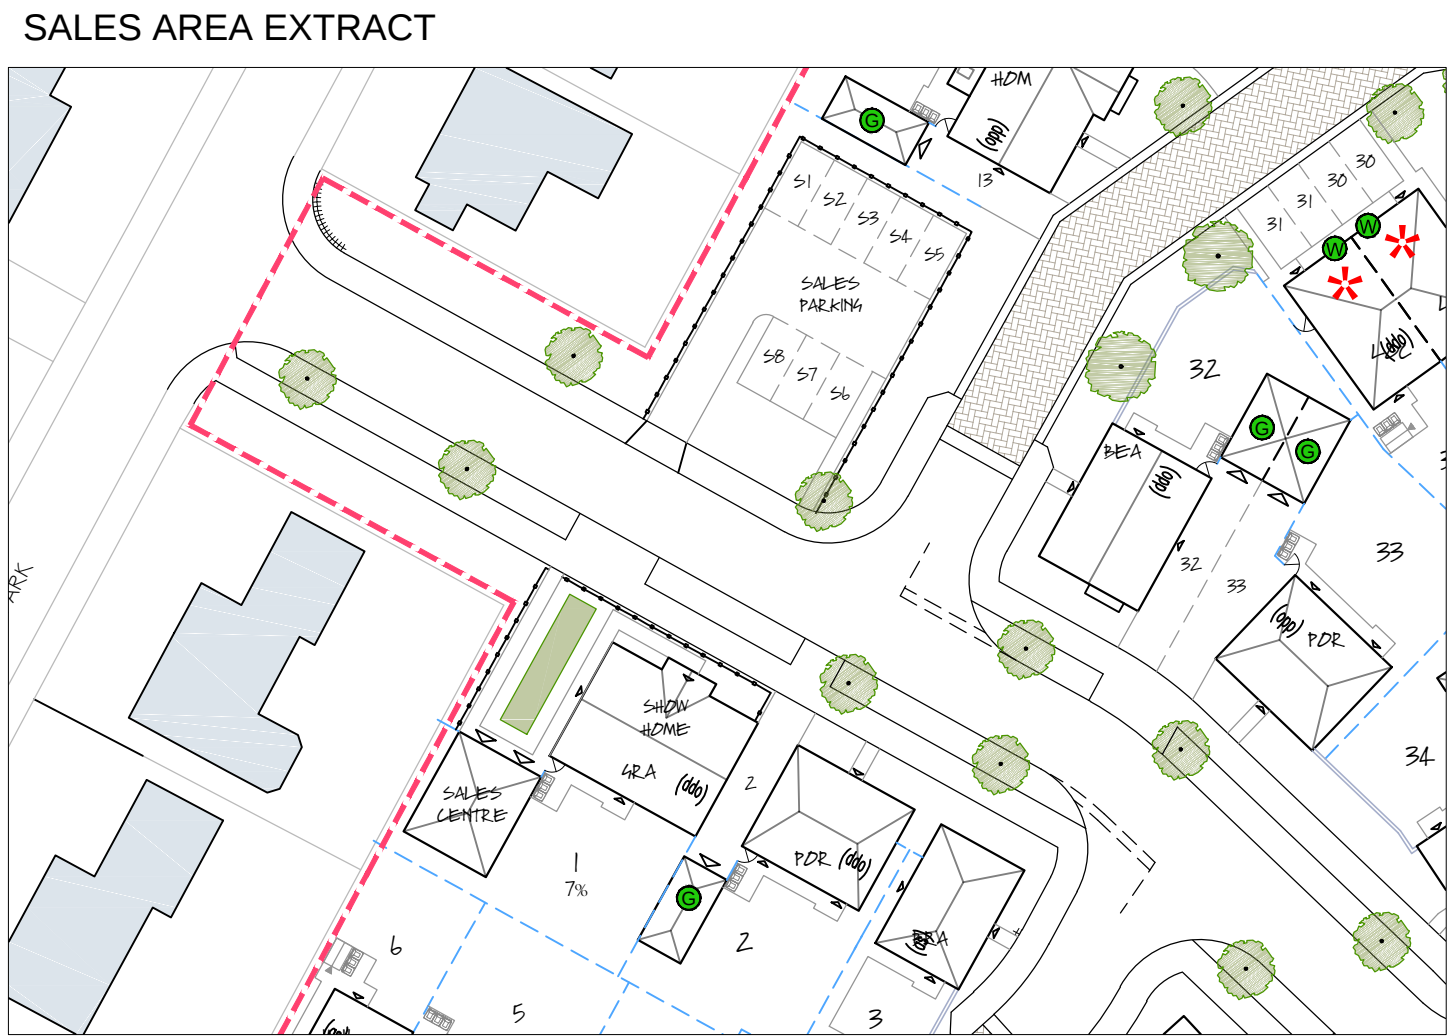

SCHEDULE OF ACCOMMODATION

MILLER HOMES		22-5611-01		BY	JP	02.04.25		
22 5611 - Hermitage Park, Lepton								
AFFORDABLE								
Ref	Housetype	Type	Parking	Storey	Bed	Sq Ft	No	Total Sq Ft
DEL	Delmont	End	PS	2	2	758	2	1516
		Mid	PS	2	2	758	1	758
		Semi	PS	2	2	850	3	2550
BAY	Baymont	End	PS	2	2	850	2	1700
		Mid	PS	2	2	850	1	850
LOC	Lockton	Semi	PS	2	3	1001	5	5005
TOR	Torwood	Semi	PS	2	4	1143	2	2286
SUB TOTAL							16	14665
OPEN MARKET								
WHI	Whitton	Det	PS	2	2	947	7	6629
BRA	Braxton	Det	PS	2	2	996	8	7968
POR	Portstone	Det	SG	2	3	1212	2	2424
DEN	Denstone	Det	INT	2	3	1368	9	12312
CHE	Cherrystone	Det	INT	2	3	1296	6	7776
BEA	Beauwood	Det	SG	2	4	1379	6	8274
SAN	Sandalwood	Det	SG	2	4	1422	2	2844
HOM	Homesford	Det	DDG	2	5	1568	5	7840
DEF	Denford	Det	INT	2	5	1640	12	19680
GRA	Grayford	Det	SG	2	5	1780	6	10680
			DDG	2	5	1780	1	1780
SUB TOTAL							64	88207
TOTAL							80	102872



PLANNING LAYOUT LAYERS KEY

	1800mm TIMBER FENCE
	2000mm ACOUSTIC FENCE
	600mm KNEE HIGH RAIL
	1200mm POST & RAIL
	1500mm RAILING WITH HEDGE BEHIND
	EXISTING STONE WALL
	APPLICATION BOUNDARY
	LOCKABLE GATE
	AFFORDABLE / AFFORDABLE RENT
	AFFORDABLE / SHARED OWNERSHIP
	AFFORDABLE / FIRST HOMES
	TREES
	VISIBILITY PLAYS
	CARS (VISITOR PARKING)
	BIN COLLECTION POINT
	BINS
	CYCLE SHEDS
	BLOCK PAVING (SHARED SURFACES)
	BLOCK PAVING (RAISED TABLE)
	BOARDWALK FOOTPATH (ON SLOPED GROUND)

V	21.08.25	MOAN PATH ALONG EASTERN BOUNDARY ADJUSTED TO ALIGN WITH GAP IN STONE WALL	JP	VS
U	15.08.25	FENCE LINE BETWEEN PLOTS 20 & 21 UPDATED IN LINE WITH CLIENT INSTRUCTION	JP	VS
I	02.04.25	AFFORDABLE PROVISIONS UPDATED IN LINE WITH CLIENT INSTRUCTION	JP	VS
T	14.08.25	PLOT 20 MOVED TO ALLOW RETAINING STRUCTURE BETWEEN PLOTS 20 & 21	JP	VS
S	31.07.25	OFF SITE SWALE AMENDED TO FOLLOW 15m WOODLAND BUFFER IN LINE WITH CLIENT INSTRUCTION	JP	VS
R	24.07.25	BOARDWALK ALIGNMENT UPDATED: SWALE AMENDED	LB	JP
Q	28.06.25	BOARDWALK EXTENT UPDATED	LB	VS
P	23.06.25	BOARDWALK FOOTPATH SHOWN ON SLOPED GROUND AS OFF HOUSETYPE VARIATIONS SHOWN	LB	VS
N	12.06.25	LINK ADDED TO FROW ADJACENT PLOT 9	LB	VS
M	06.06.25	SHARED PRIVATE DRIVES SHOWN AS BLOCK PAVED	LB	VS
L	13.05.25	PLOT 80 BOUNDARY HAS BEEN AMENDED AND REAR DOOR RAMP REMOVED DUE TO LEVELS, VERGE CROSSINGS & HIGHWAY RAMP POSITIONS HAVE BEEN ALTERED	JP	VS
K	01.05.25	PLOTS 37 & 12 MOVED IN RESPONSE TO LEVELS INFO	JP	VS
J	22.04.25	PATH ALONGSIDE WOODLAND UPDATED TO CLIENT INSTRUCTION	LB	VS
H	04.02.25	SALES AREA EXTRACT UPDATED IN LINE WITH REQUEST	JP	VS
G	03.01.25	LAYOUT UPDATED IN LINE WITH CLIENT COMMENTS RECEIVED 02.01.25	JP	VS
F	23.12.24	LAYOUT UPDATED IN LINE WITH CLIENT COMMENTS RECEIVED 22.12.24	JP	VS
E	20.10.24	LAYOUT UPDATED IN LINE WITH CLIENT COMMENTS RECEIVED 11.12.24	JP	VS
D	27.11.24	LAYOUT UPDATED IN RESPONSE TO ARBORICULTURAL IMPACT ASSESSMENT & CLIENT COMMENTS. DEVELOPMENT PUSHED FURTHER FROM 50M WOODLAND BUFFER	JP	VS
C	13.11.24	MAINTENANCE ACCESS GATE MOVED IN LINE WITH CLIENT REQUEST	JP	VS
B	11.11.24	LAYOUT UPDATED IN RESPONSE TO PRE-APP COMMENTS	JP	VS
A	17.07.24	AFFORDABLE TENURE UPDATED IN LINE WITH CLIENTS REQUEST	JP	VS

Rev

Date

Description

Drawn

Check

Architecture
Planning
Urban Design
Landscape

CLIENT:
MILLER HOMES

PROJECT:
HERMITAGE PARK, LEPTON

DRAWING:
SITE LAYOUT

DRAWING NUMBER:
22-5611-01

SCALE @ A0:
1:500

DRAWN:
JP

CHECKED:
VS

DATE:
OCT 24

DATE:
OCT 24

NORTH

1:500 SCALE

JRP Associates
14 Market Court
Calder Park, Wakefield, WF4 3PL

T 01274 383322
E info@jrpssos.co.uk
W jrpssos.co.uk

Do not scale off this drawing - Only figured dimensions to be taken from this drawing. Drawings based on Ordnance Survey and/or existing record drawings - Design and Drawing content subject to Site Survey, Structural Survey, Site Investigations, Planning and Statutory Requirements and Approvals. Authorised reproduction from Ordnance Survey Map with permission of the Controller of the Map and/or Statutory Office. Crown Copyright reserved.