

(PH)

40


VILLAGE

25

G5

G3

G3

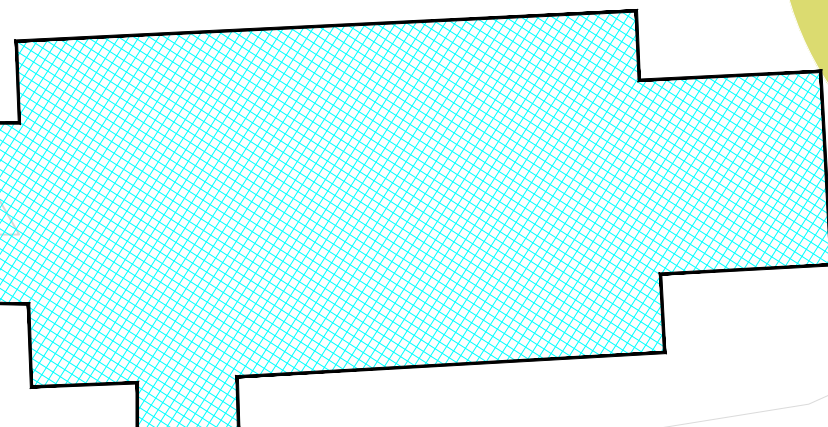

Lucius's Church



RETAINING WALL LEGEND

- EXTERNAL WORKS RETAINING WALL - TYPE 1
- EXTERNAL WORKS RETAINING WALL - TYPE 2
- INTEGRAL RETAINING WALL
- REPLACEMENT BOUNDARY RETAINING WALL
- EXTERNAL WALL UNDERBUILD

GROUND INVESTIGATION LEGEND

- WS01 LITHOS WINDOW SAMPLE BOREHOLE
- TP01 LITHOS TRIAL PIT
- HP01 LITHOS HAND DUG TRIAL PIT
- SA01 LITHOS SOAKAWAY TEST LOCATION

	1	INITIAL ISSUE	08/01/24
Checked	Revisions	Description	

Client
RADCLIFFE DEVELOPMENTS (FARNLEY) LTD

Job Title
PARK FARM FARNLEY TYAS

BRIGHT YOUNG
Consulting Limited
The Media Centre
7 Northumberland Street
Huddersfield HD1 1RL
Web: www.brightyoung.co.uk
Tel: 01484 487950
Fax: 01484 603519

Drawing Title
EXTERNAL WORKS
RETAINING WALLS - KEY PLAN

Scale	Date	Drawn	Checked
AS SHOWN	NOV 23		

Drg No.	1430/009	Rev	1
---------	----------	-----	---