


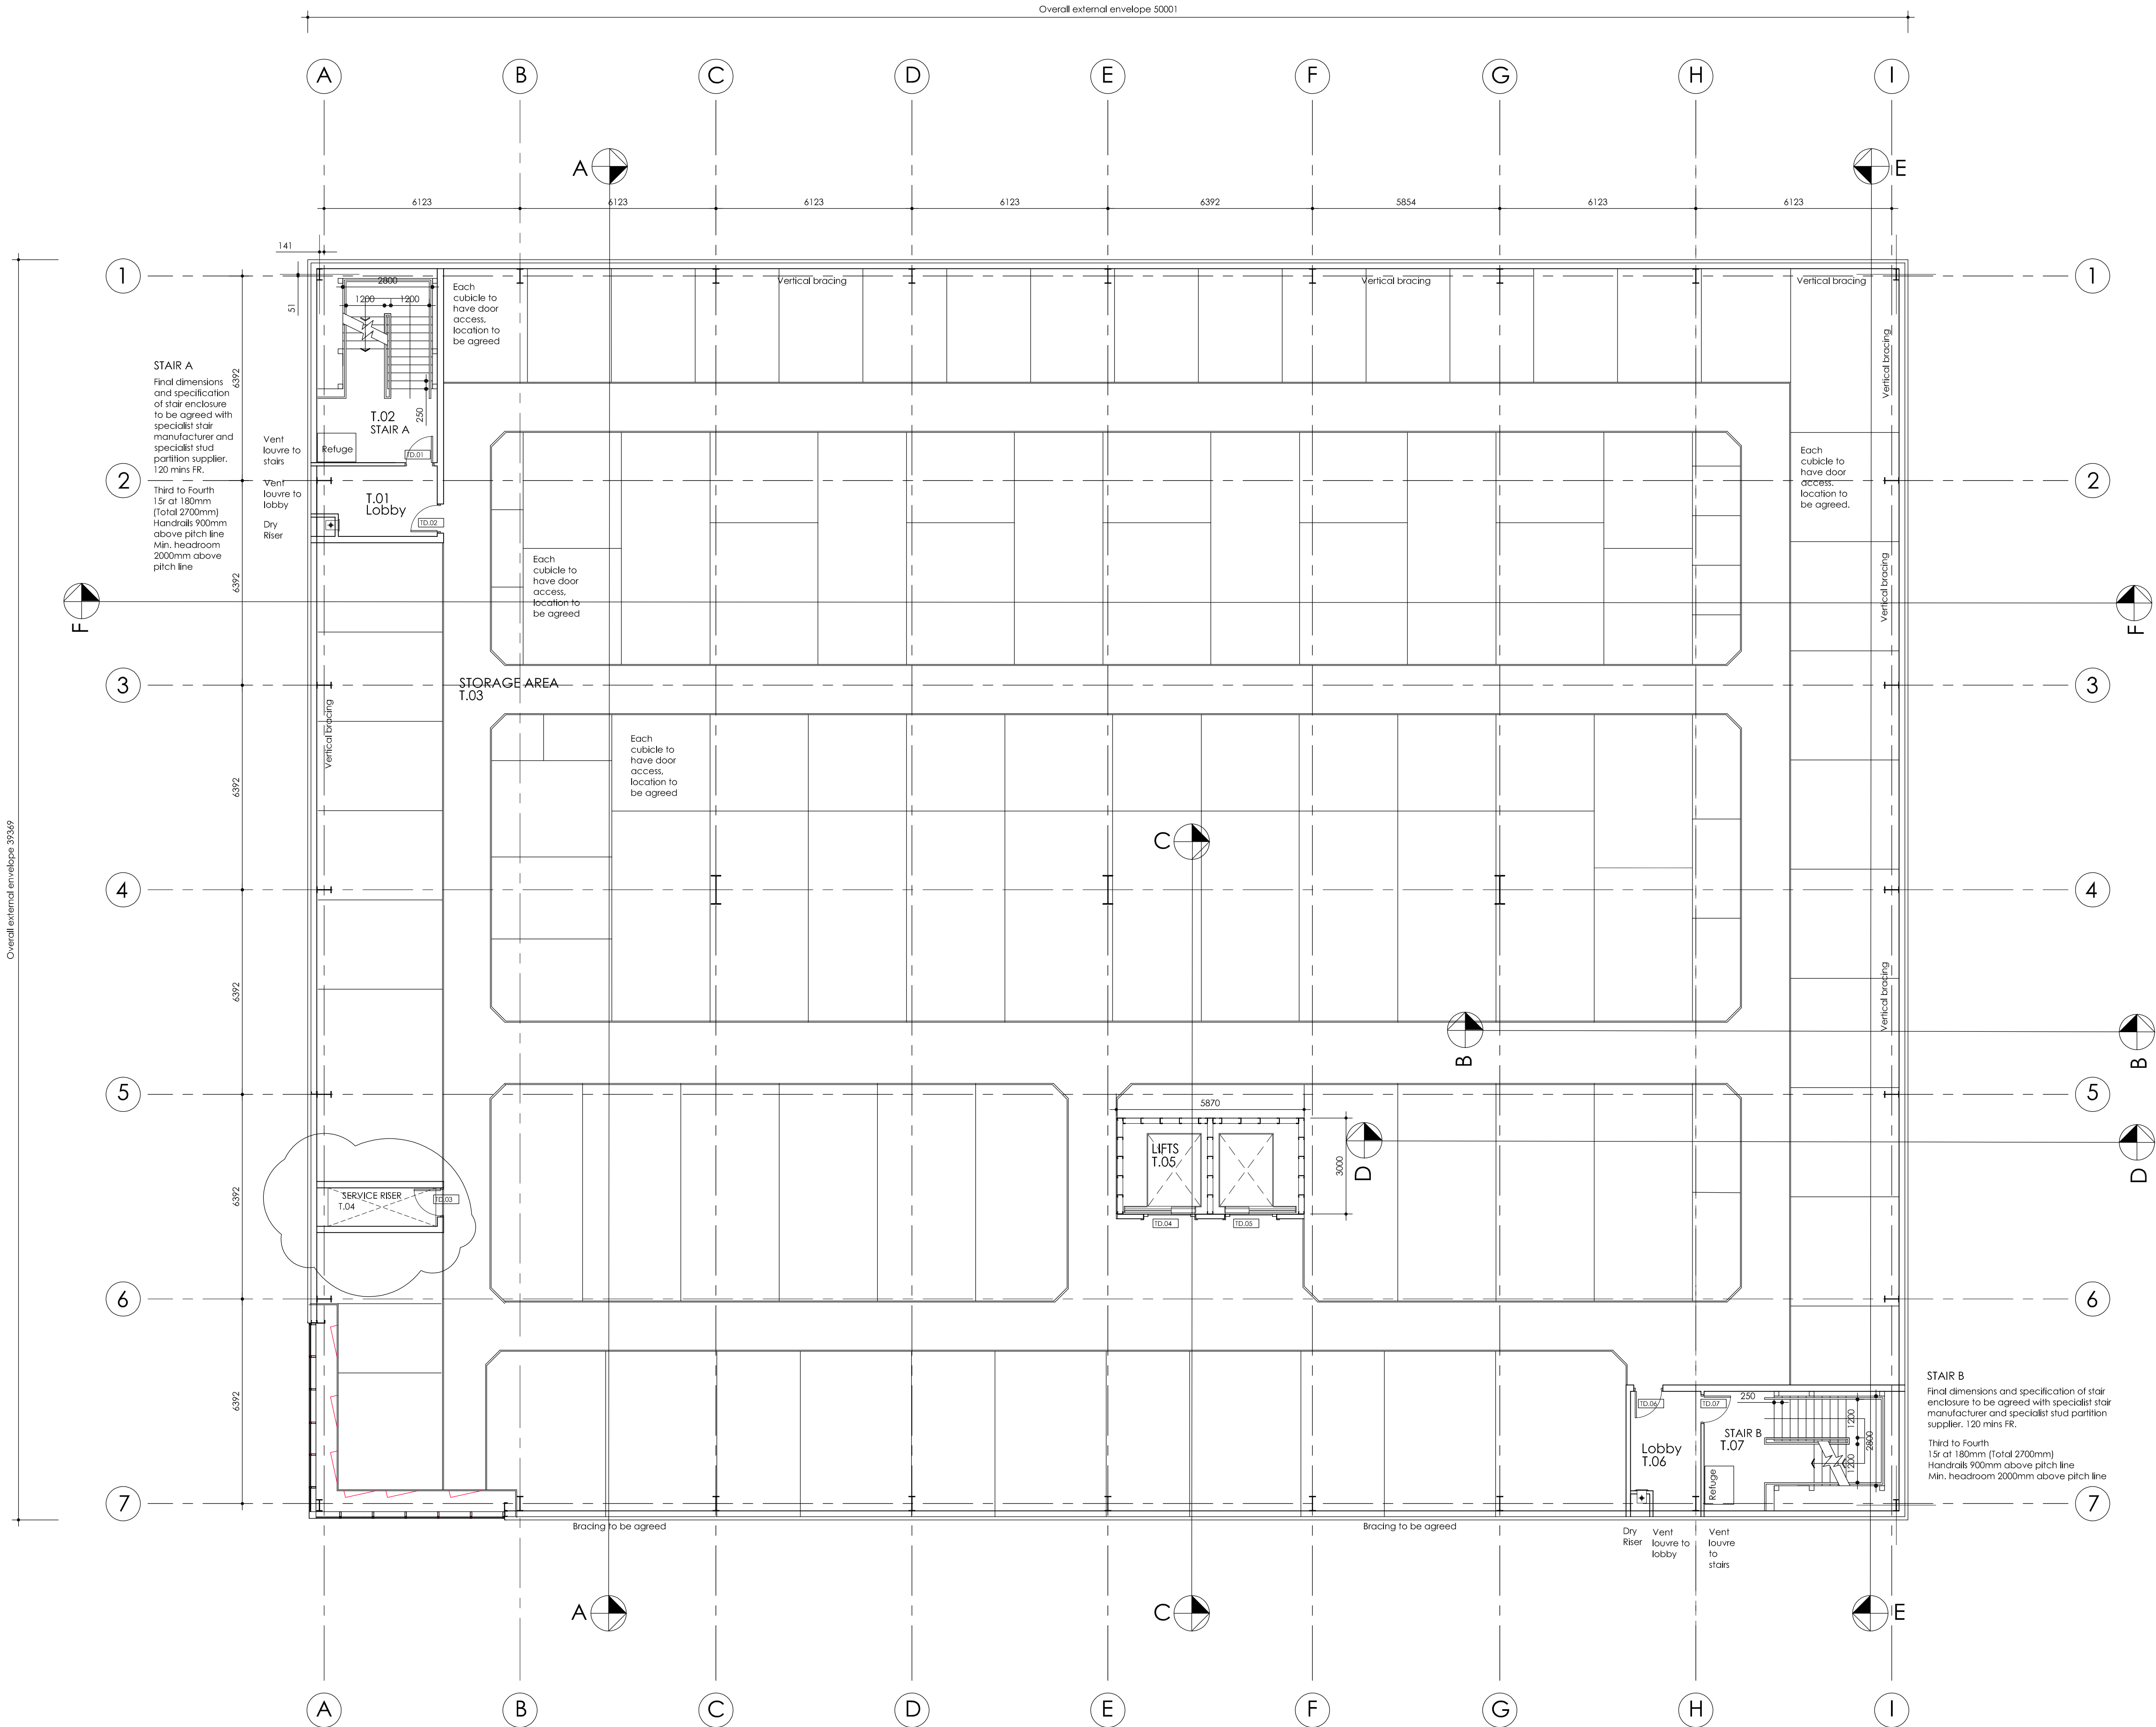


P.01 30.10.24 Initial Issue

BLH RAH

NOTES DATE NOTES

DRAWN CHECKED

RESIDUAL RISKS:
Refer to Architects DRA's and PC's H&S Plan

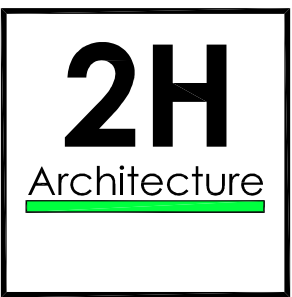

2H Architecture Limited
RIBA
T: 07825 544437
E: design@2h-architecture.co.uk
www.2h-architecture.co.uk

Hansons Self Storage (2005)

7 Ashgrove

Huddersfield

Proposed Third Floor

GA Plan

DRAWING STATUS: **PRELIMINARY**

SCALE AT A1: 1:100 DATE: 30.10.2024 DRAWN: BLH APPROVED: BLH

JOB REFERENCE: 1750-2HA-3F-DR-A-0123-P01