


Window to no. 18 can be blocked up if required

Client	
Mr Scott & Miss Jones	
Job	
16 Hopton Hall Lane Mirfield	
Title	
Proposed Elevations and Floor Plan	
Drawn By	Date
RK	Jan 2025
Eng. Check	Scale
	1:100
Tech. Check	
Drawing No.	Rev.
2024 / 458 / 02	

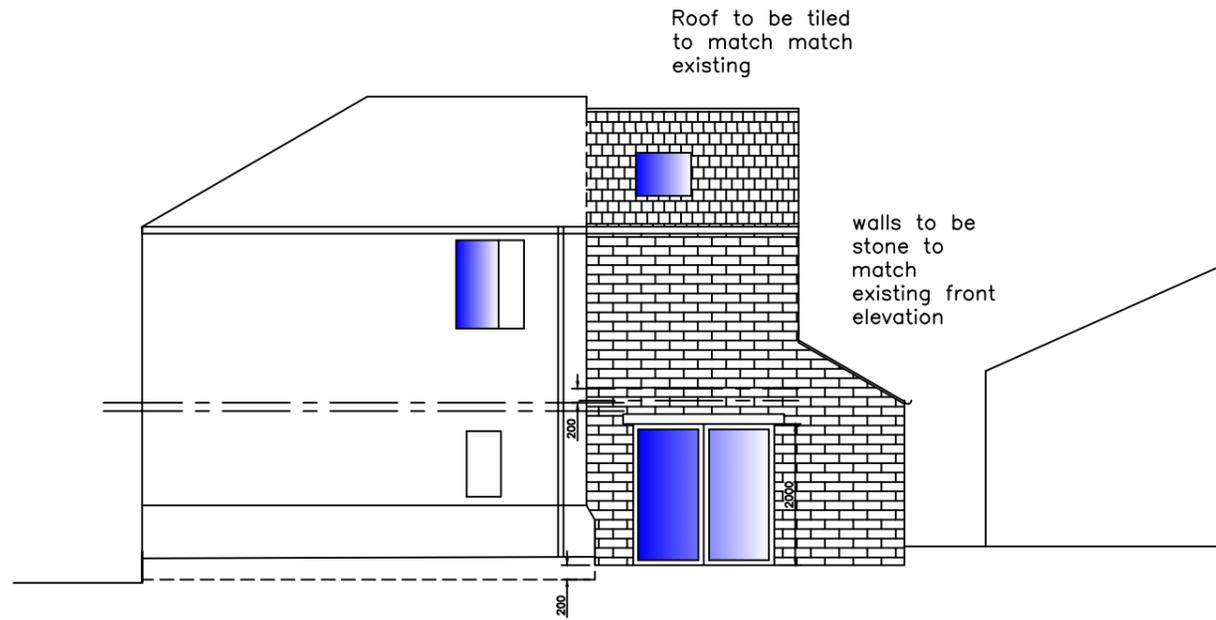

Proposed Right Side - North West



1:100



Proposed Rear Elevation - South West


1:100

Both No.16 & No.18 properties are owned by Mr Scott & Miss Jones

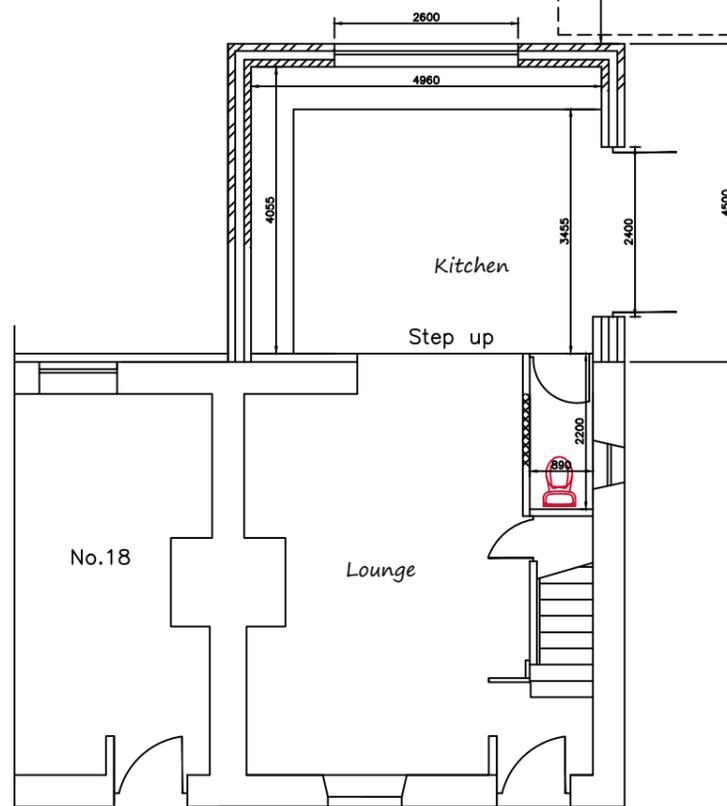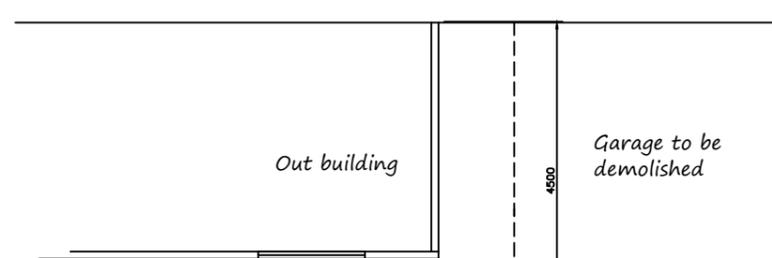


Proposed Ground Floor Plan

1:100

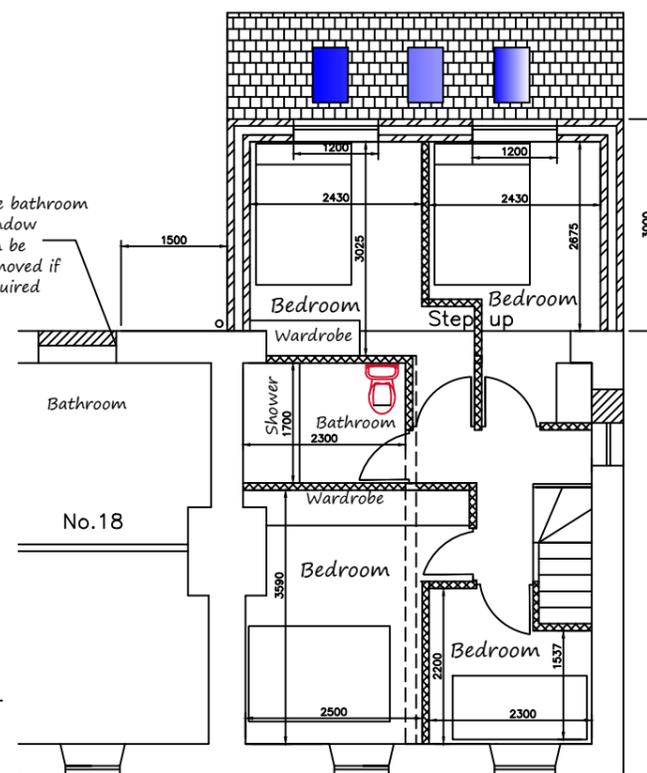

Proposed First Floor Plan

1:100

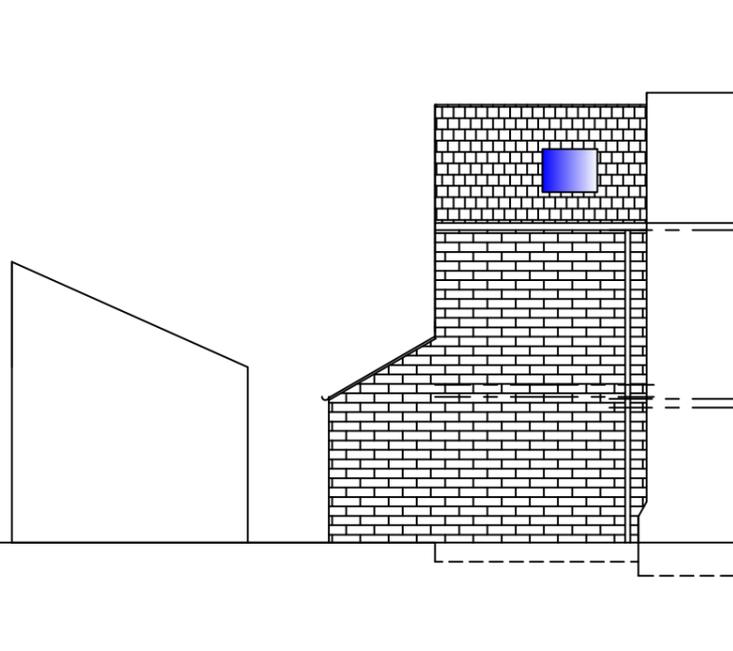

Proposed Left Side - South East

1:100