


SCALE = 1:50

PP-13716247, DENE HOLLOW, 20 CLIFFE ROAD,
SHEPLEY

PLAN A

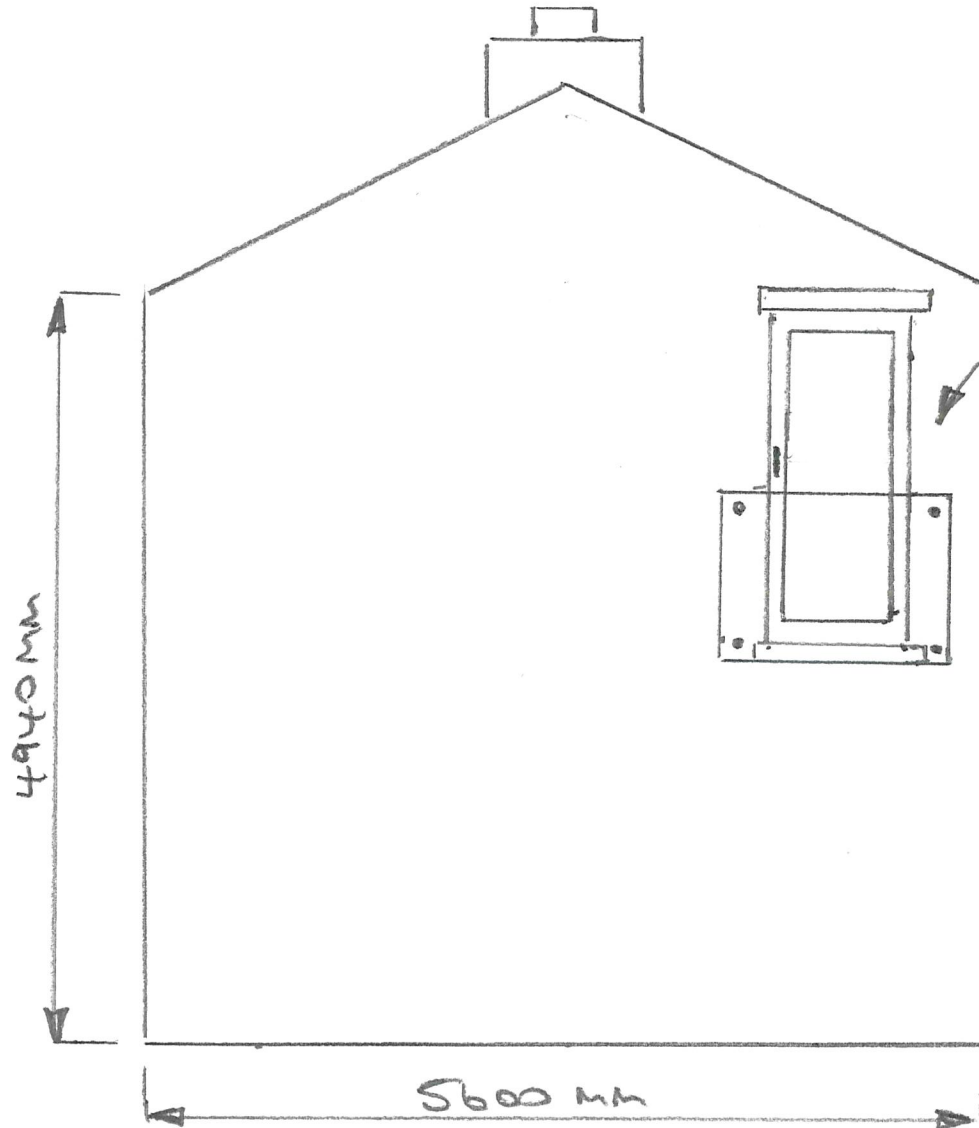

PROPOSED NEW DOOR
WITH GLASS JULIET
BALCONY.

APPROX DIMENSIONS
OF DOOR = 900mm x 2200_{mm}

JULIET GLASS BALCONY
SIZING IN PROPORTION TO
DOOR OPENING WHILST
ADHERING TO BUILDING
STANDARDS/REGULATIONS.