




6.058M Shipping Container - Plan

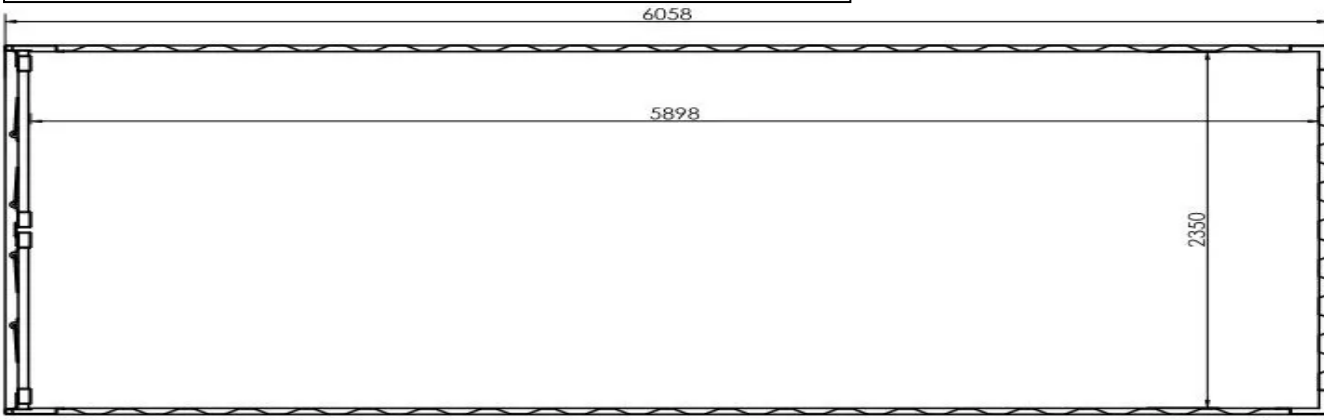


6.058M Shipping Container - Section

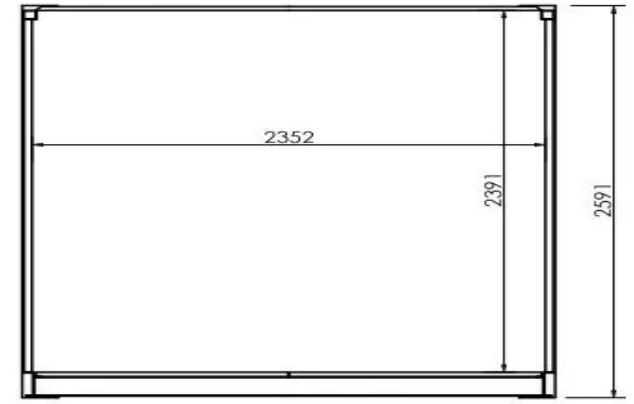


6.058M Shipping Container - Roof Plan

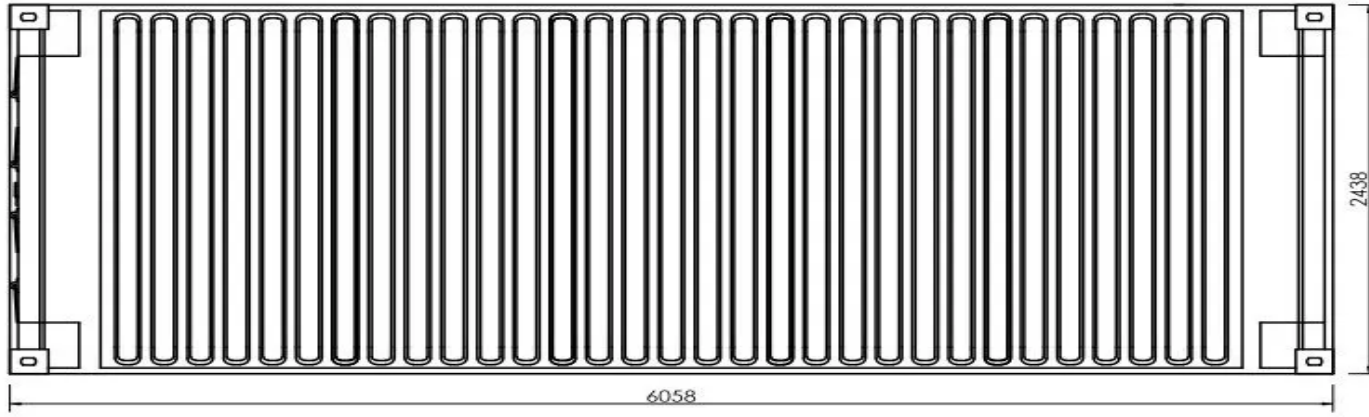


6.058M Shipping Container - Front Elevation

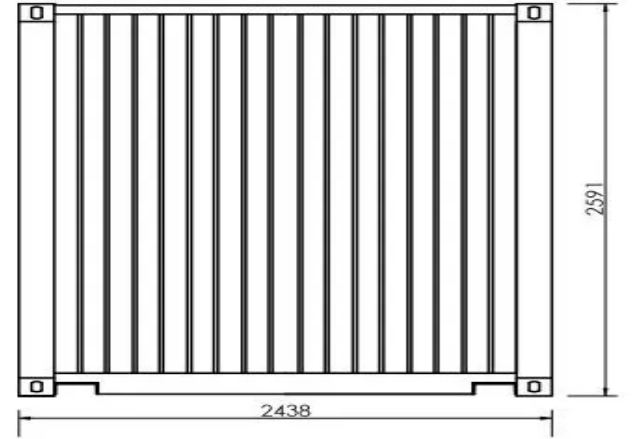

6.058M Shipping Container - Side Elevation

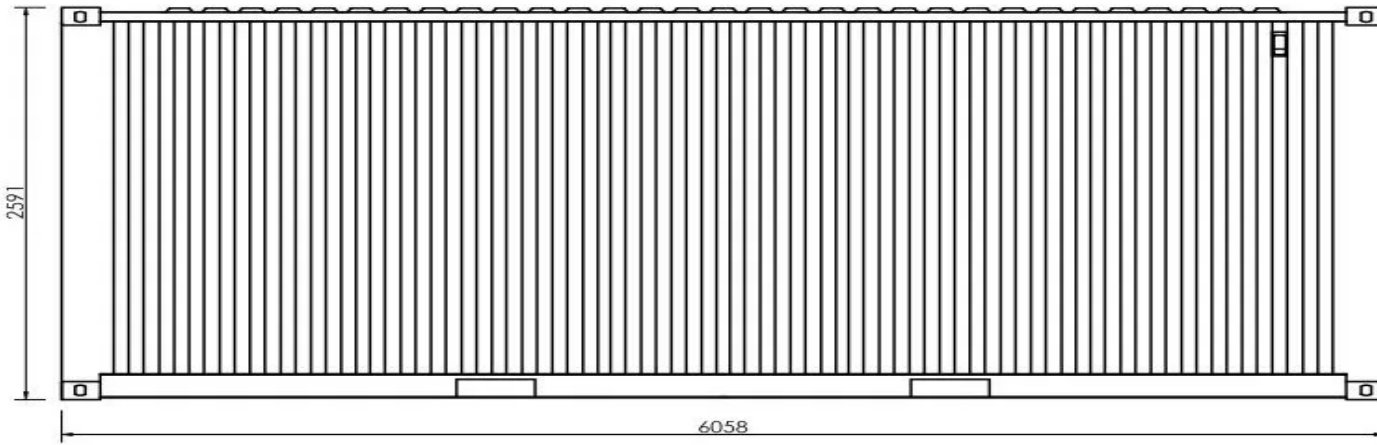

6.058M Shipping Container - Door Elevation

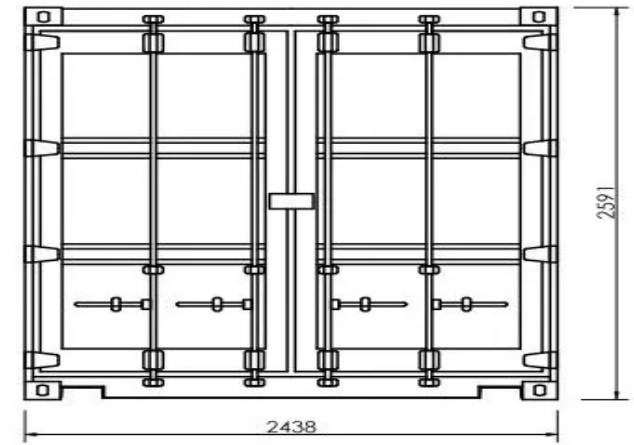

Scale 1/50