





SOUTH ELEVATION

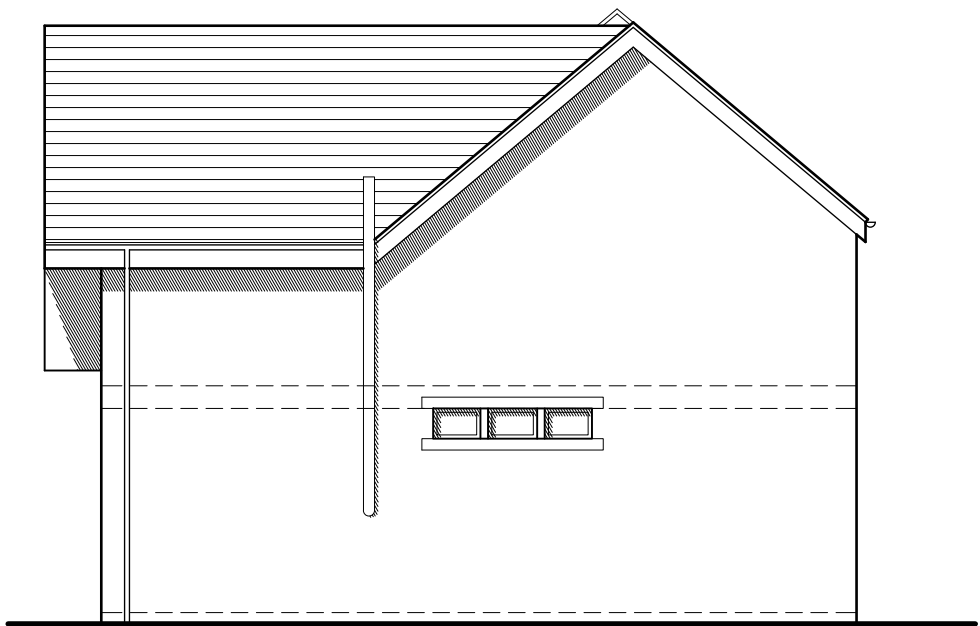

EAST ELEVATION

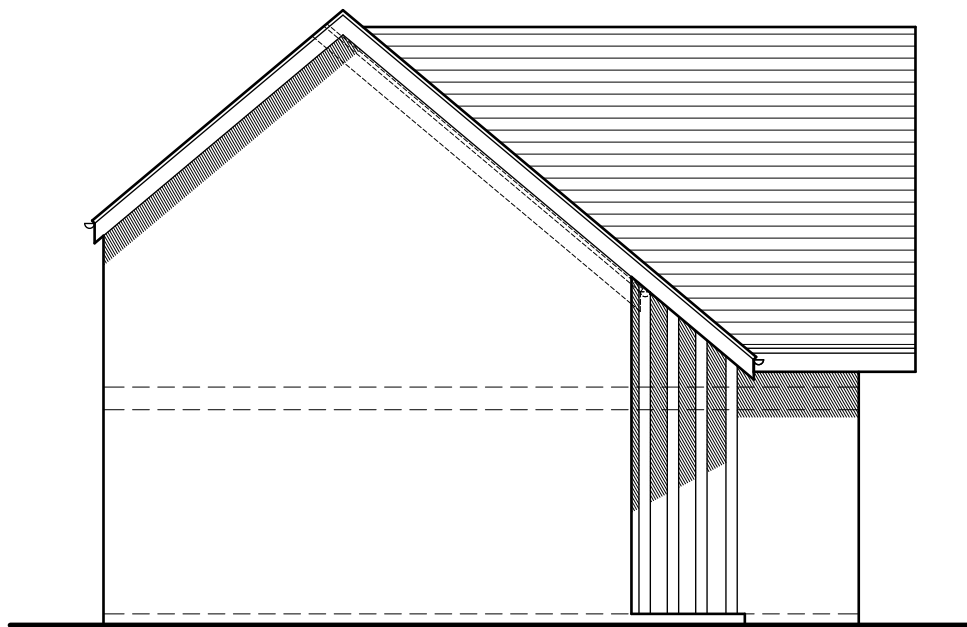



WEST ELEVATION




NORTH ELEVATION



Block Plan
1:500

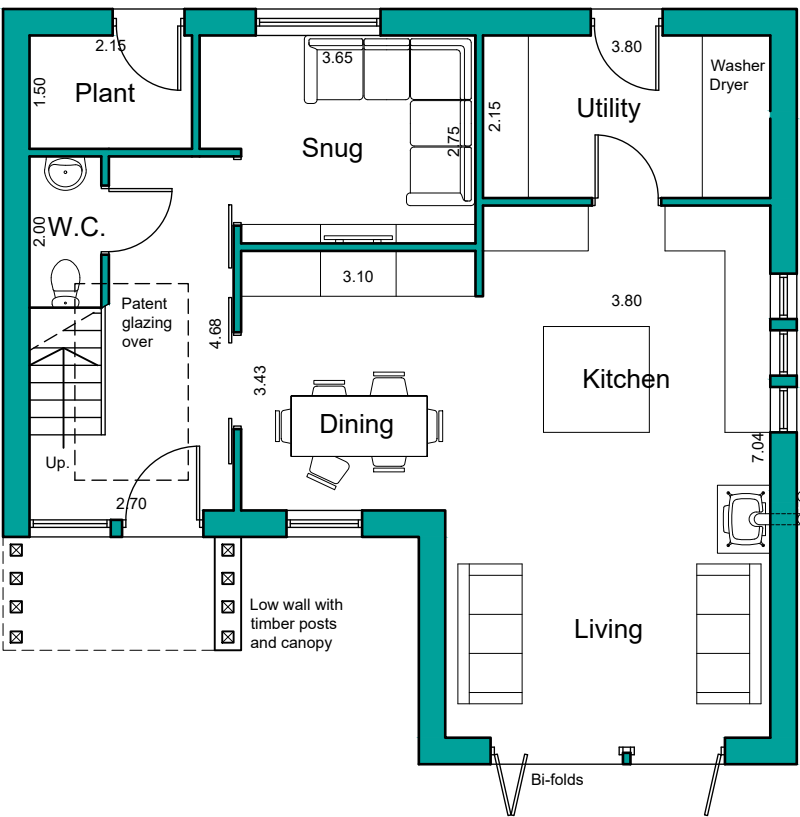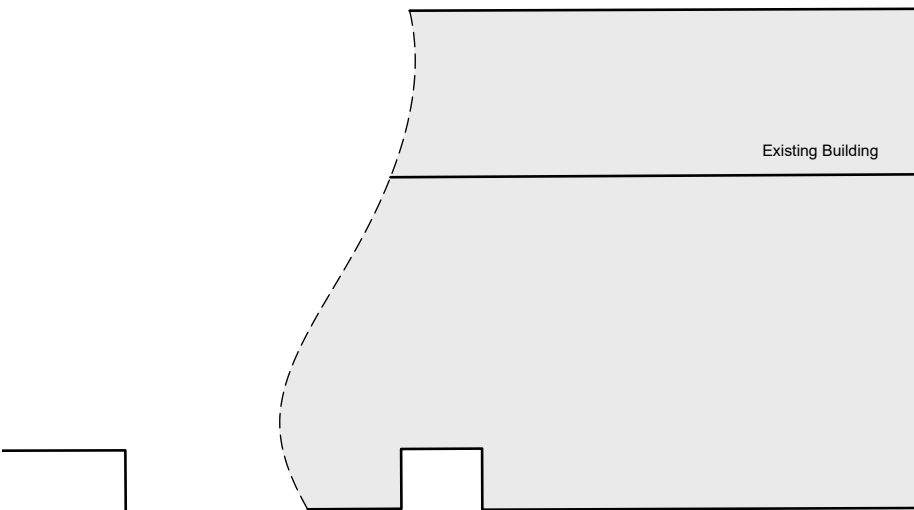

GROUND FLOOR PLAN

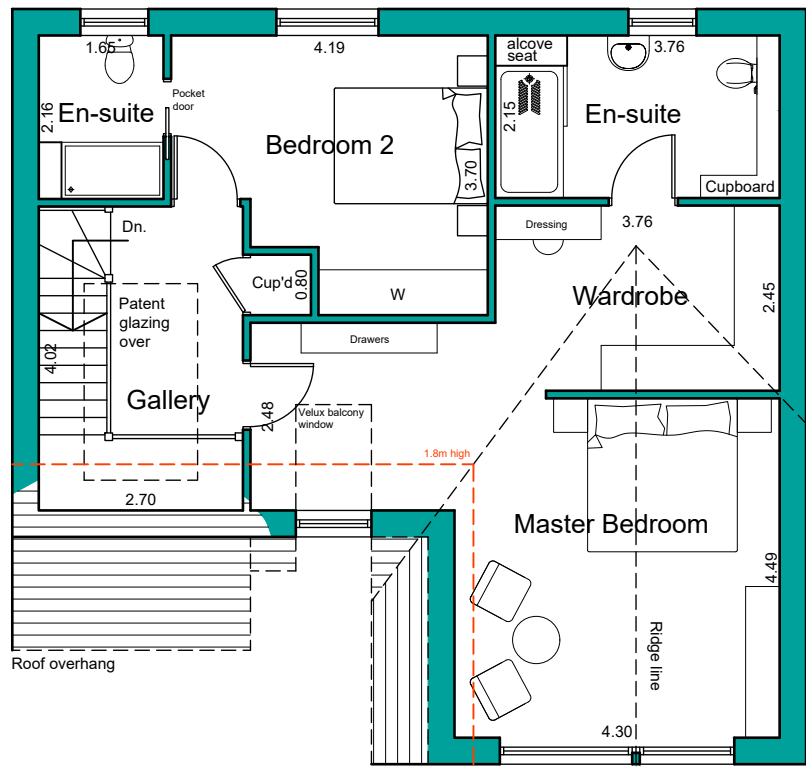

FIRST FLOOR PLAN

NOTES

This drawing has been prepared specifically for the purpose of obtaining Planning and or Building Regulations Approval. Its suitability for other purposes without additional supplementary details and specifications cannot be guaranteed.

All dimensions are to be checked on site, any discrepancies are to be reported to the designer before work commences. Use only figured dimensions.

All structural components shown are indicative only. Details / calculations of structural members are to be provided by the Structural Engineer.

This drawing is not to be copied or divulged to a third party without written permission.



Revisions		
R01	Preliminary Issue	29.11.24
R02	Client Amendments	19.12.24
R03	Client Amendments	23.01.25
R04	Planning amends	29.01.25

Project:
Detached Dwelling

at Hill House
Hill
Holmfirth

for Mr & Mrs. Butler

Proposed Plans and Elevations

Purpose of issue: PLANNING

Drawn DRH / CJA
Date November 2024
Scales 1:100 @ A2
Drawing No. 24104 - 0301 - R04

