
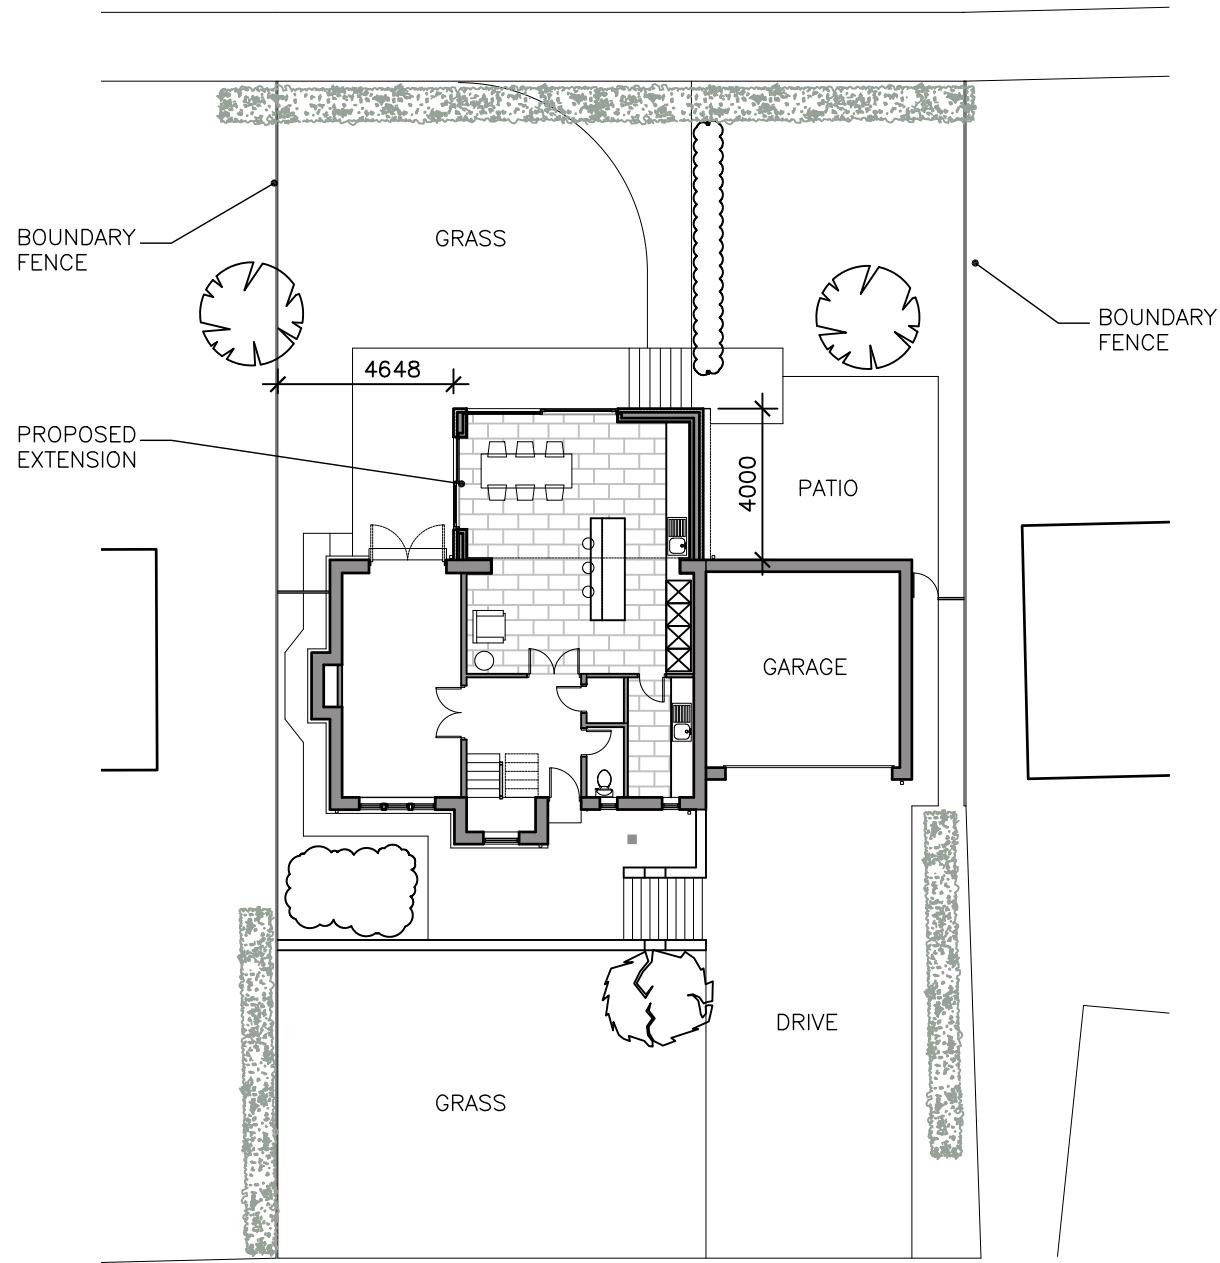


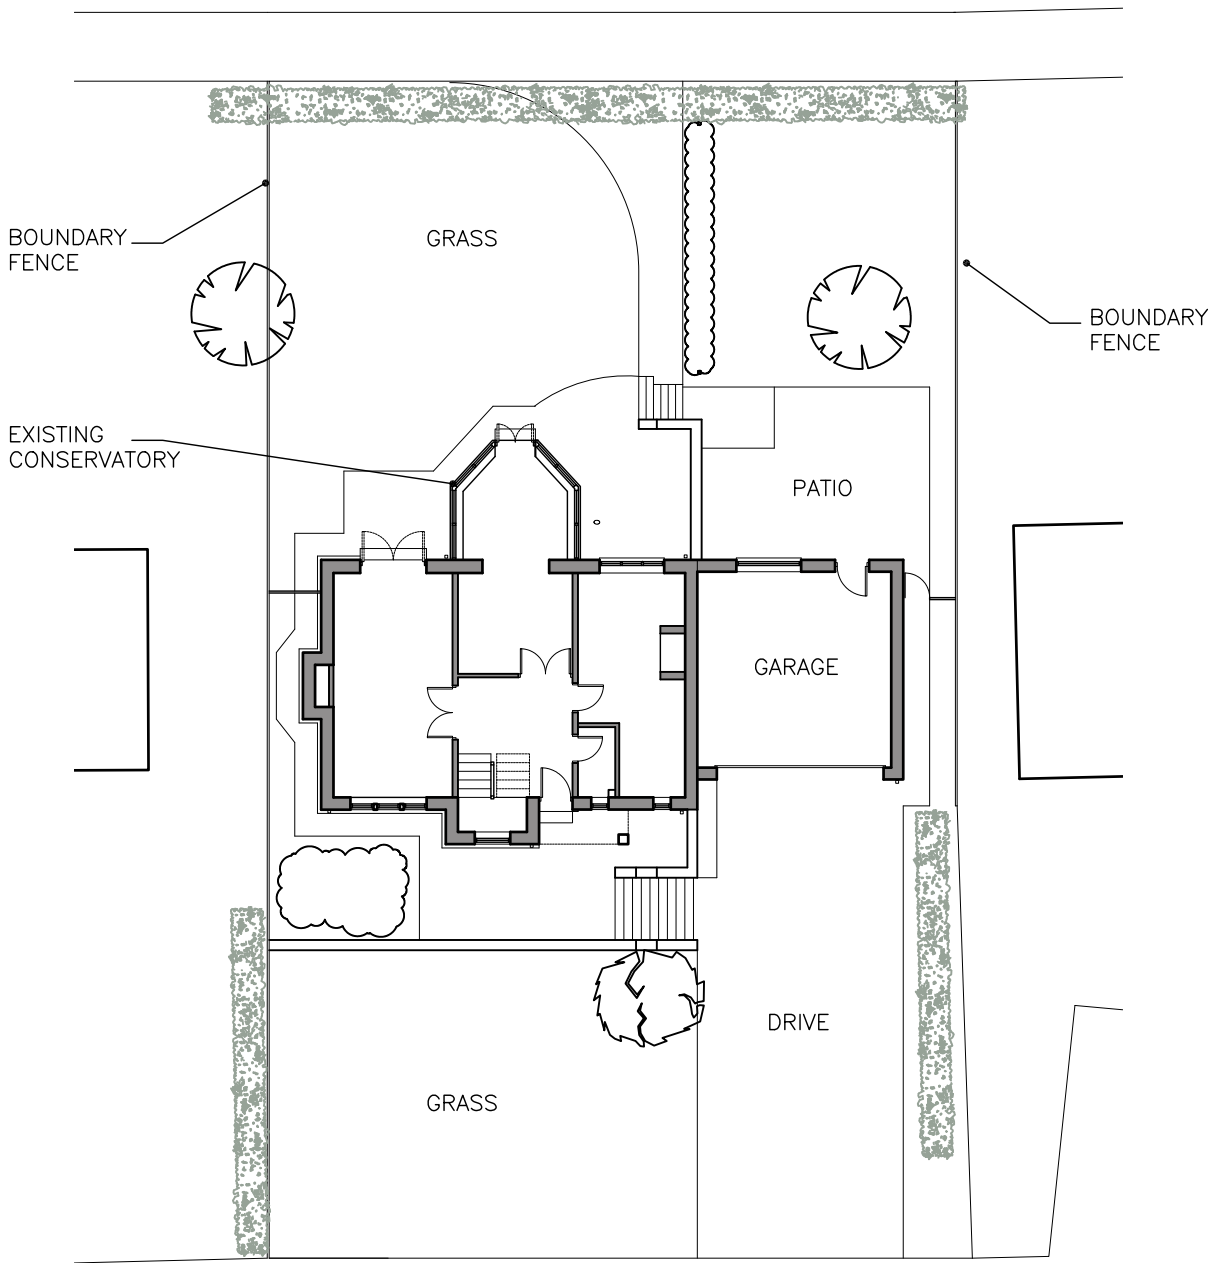

Construction staff and operatives must ensure the principal contractor has provided thorough and accurate information on all health and safety aspects relating to the designs identified on this drawing including the review of:

- Designers/contractors risk assessments
- Method statements
- Permit to work
- Pre construction information

The designers note that the following health and safety risks relating to this drawing have not been eliminated during the design process:

	revision	date	by	chk

holmearchitecture
17a Chapelgate · Scholes · Holmfirth · HD9 1SX
matt@holmearchitecture.com | www.holmearchitecture.com | 07975977532

All dimensions to be verified on site, and the Architect informed of any discrepancy.
All drawings and specifications should be read in conjunction with the H&S Plan
This drawing is the Property of Holme Architecture Limited. ©
DO NOT SCALE FROM THIS DRAWING

drawn by	checked by	date	scale @ A3
MC	MC	26.01.25	1:200
Nichola McAlpine 22 Upper Meadows, Upperthong HD9 3HR			

Existing and Proposed Site Plans		
project number	drawing number	revision
114	101	