


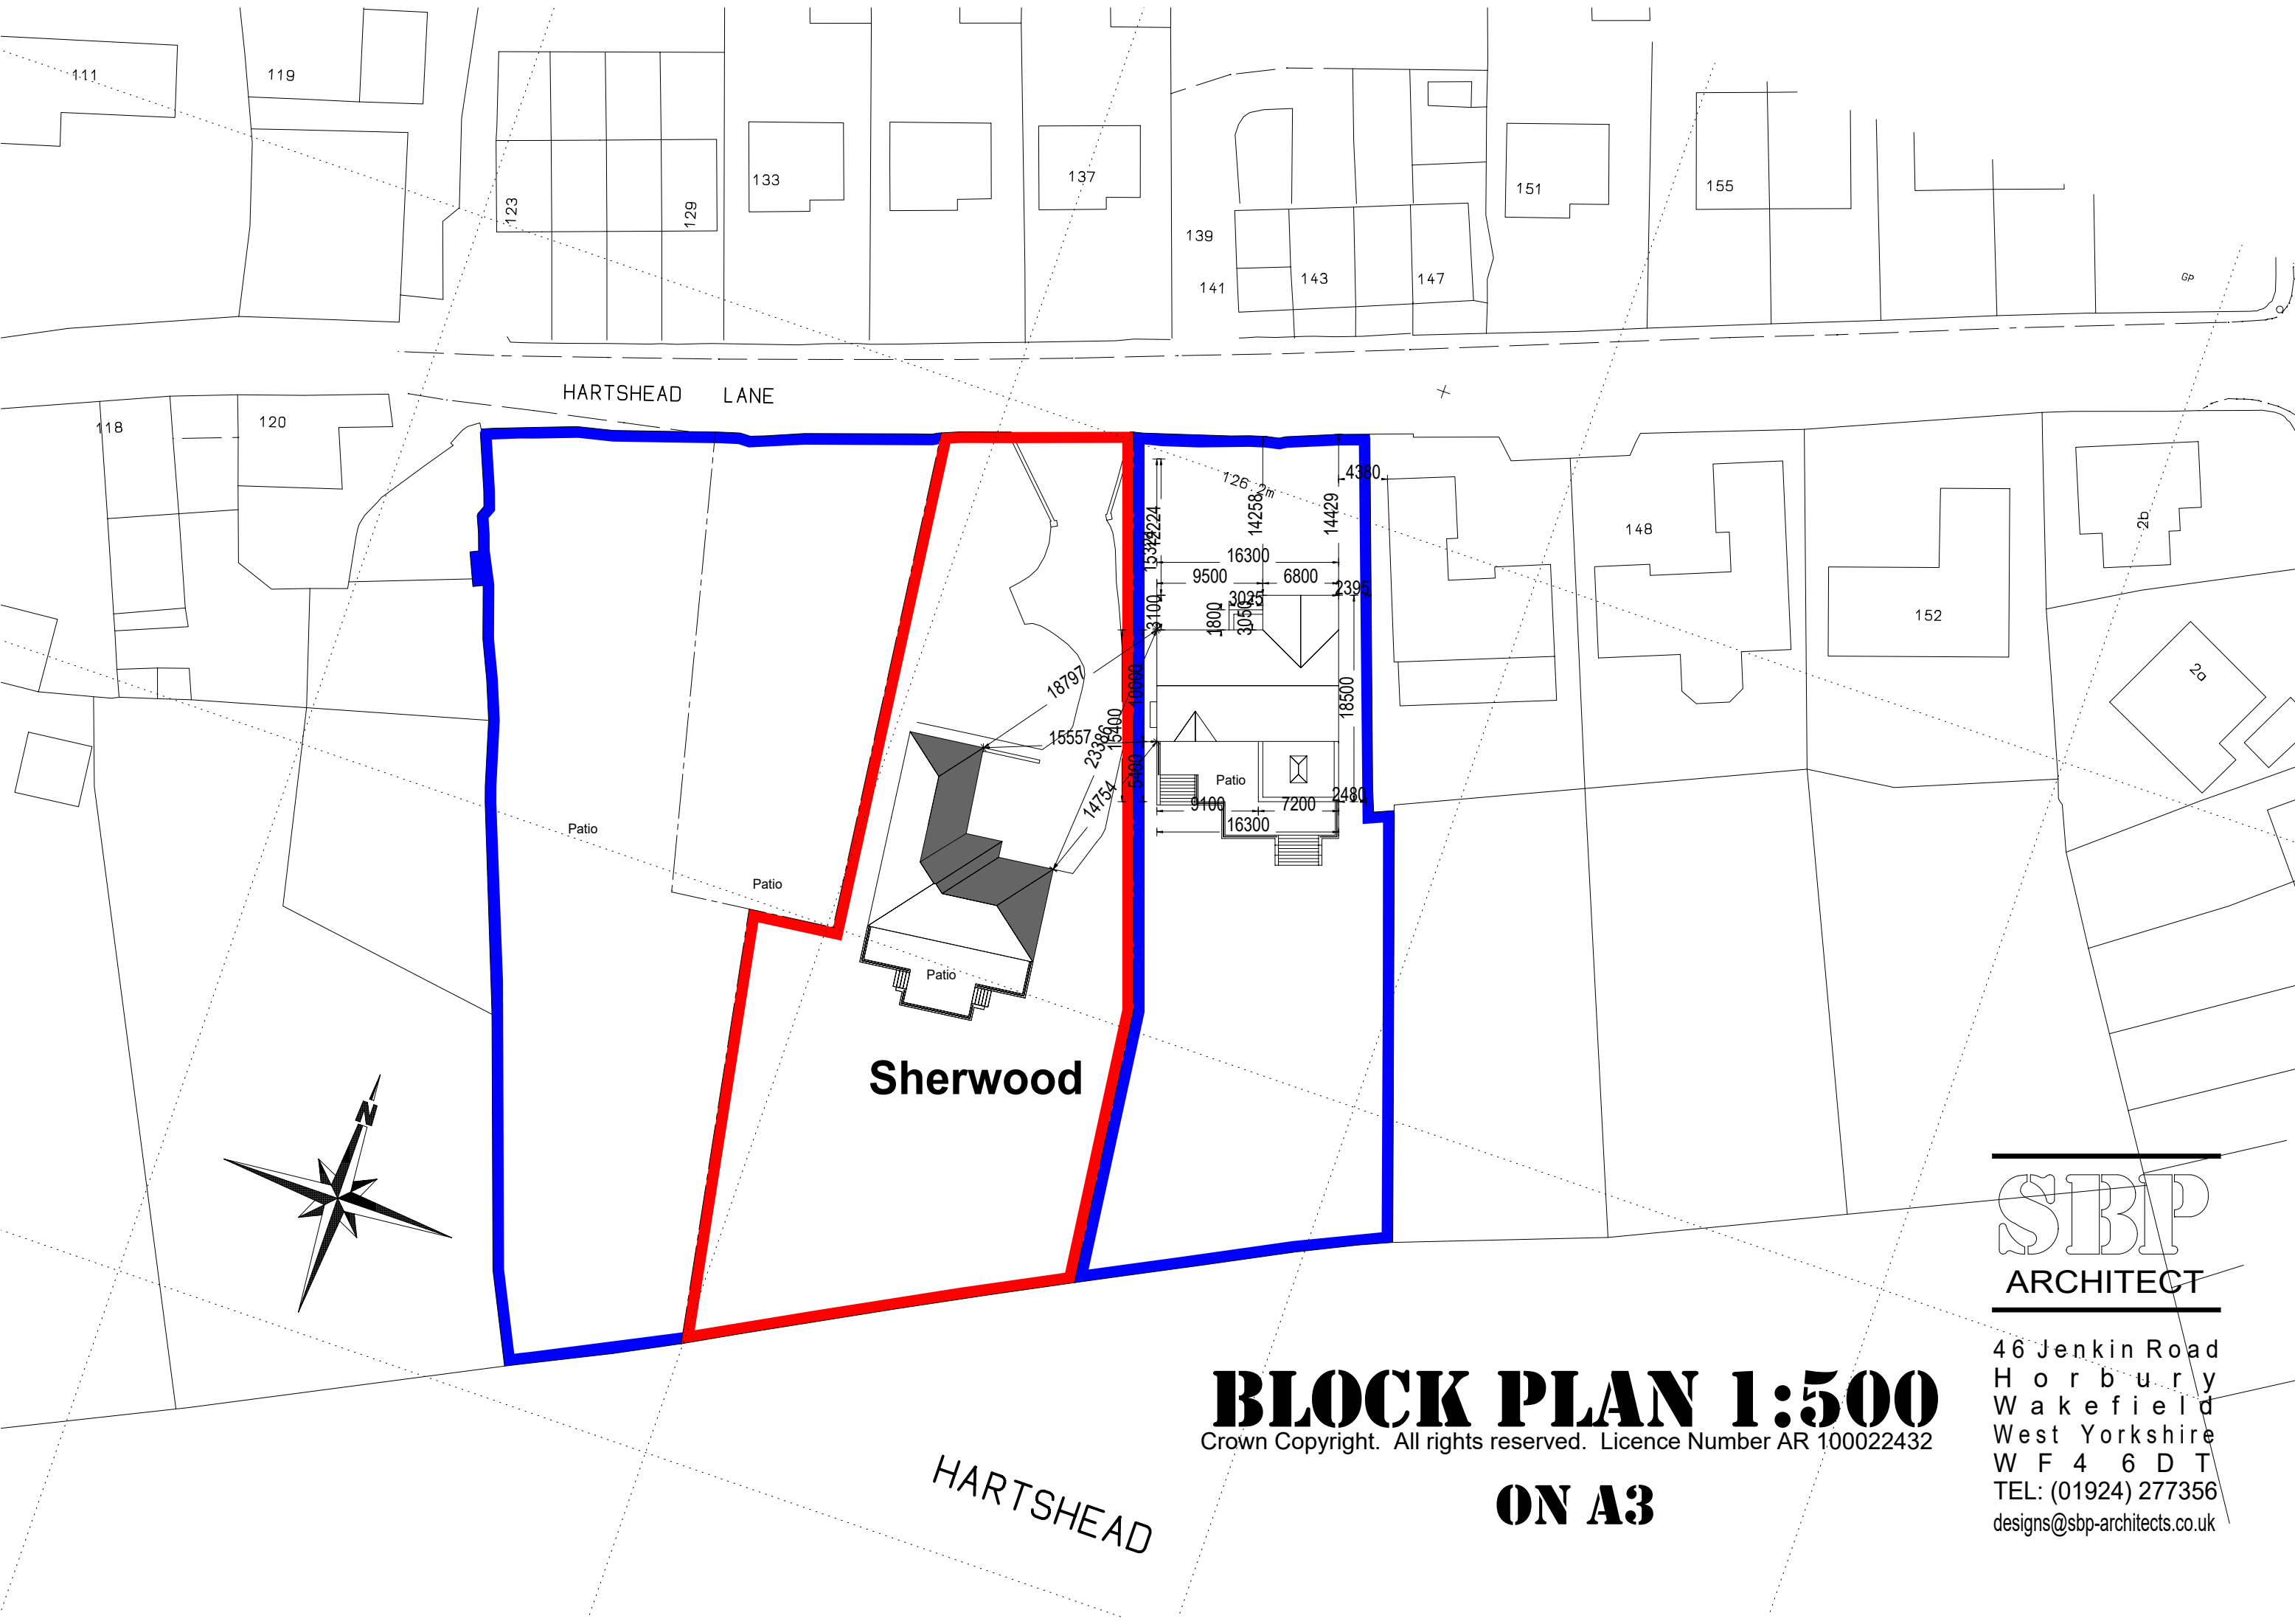

BLOCK PLAN 1:500

Crown Copyright. All rights reserved. Licence Number AR 100022432

ON A3

SBP
ARCHITECT

46 Jenkin Road
Horbury
Wakefield
West Yorkshire
WF4 6DT
TEL: (01924) 277356
designs@sbp-architects.co.uk