

SERIES	CROSS REFERENCE DRAWINGS	SCHEDULE
01	SITE	
03	AREA PLANS	
09	FIRE STRATEGY PLANS	
15	SLAB EDGE SETTING OUT	
20	GA PLANS	
21	GA ELEVATIONS & SECTIONS	
22	BAY ELEVATIONS & SECTIONS	
23	FLOOR BUILD UP / FINISH SCOPING	
24	CORE SETOUTS	
25	FIN SETTING OUT / ENVELOPE DETAILS	
27	ROOF SCOPING / DETAILS	
30	INTERNAL WALLS	
31	EXTERNAL DOORS & WINDOWS	
32	INTERNAL DOORS & SCREENS	
34	BALUSTRADES & METALWORK	
35	CEILING SCOPING	
42	INTERNAL WALL FINISHES	
71	SEWAGE SCHEDULE	
73	KITCHEN LAYOUTS	
74	SANITARY LAYOUTS	
75	CLEANING & MAINTENANCE	

TECHNICAL PLAN SETTING OUT KEY

Colour / Annotation	Description
	Existing Concrete Structure To Be Retained
	Proposed Concrete Structure
	Proposed Steel Structure
	Existing Building Fabric Retained

Levels / Annotation	Description
EX.FFL	Existing Finished Floor Level
FFL	Finished Floor Level
FRL	Finished Roof Level
LPL	Lift Pit Level
SSL	Structural Slab Level
-86.408	Denotes Level Of Proposed FFL / FRL
+86.408	Denotes Level Of Existing FFL above SFS Lide. All subject to final sizing by SFS Manufacturer

All red dimensions are subject to site survey prior to manufacture and installation

NOTES:

- All dimensions are indicative to reflect design intent only. Final setting out of all facade elements to be developed by Specialist Contractor.
- All dimensions to existing structure / fabric are subject to site demolition and survey.
- To be read in conjunction with '09 Fire Strategy' drawings. IR430301-CTA-LG-XX-DR-A-091059 - 091101
- To be read in conjunction with '20 Technical Plans' drawings. IR430301-CTA-LG-ZZ-DR-A-203001 - 203095
- To be read in conjunction with '22 Acoustic Strategy' drawings. IR430301-CTA-LG-XX-DR-A-221059 - 221101
- To be read in conjunction with '22 Facade Scoping' drawings. IR430301-CTA-LG-XX-DR-A-221101 - 221103
- To be read in conjunction with '25 Facade Details' drawings. IR430301-CTA-LG-XX-DR-A-251150 - 251176
- To be read in conjunction with '27 Roofs' drawings.

Scoping: IR430301-CTA-LG-XX-DR-A-271101 - 271102

Build Ups / Details: IR430301-CTA-LG-XX-DR-A-275100 - 275101

Scoping: IR430301-CTA-LG-XX-DR-A-302099 - 302101

Scoping: IR430301-CTA-LG-XX-DR-A-322099 - 322101

Scoping: IR430301-CTA-LG-XX-DR-A-324151 - 324151


Schedule: IR430301-CTA-LG-XX-SHA-A-329101

Corresponding Information:
 - Architectural Specification
 - Facade Engineers Details / Specification
 - Specialist Sub Contractor Information
 - S-E Drawings / Specification
 - MEP Engineer Drawings / Specification


01
02
03

01
02


03

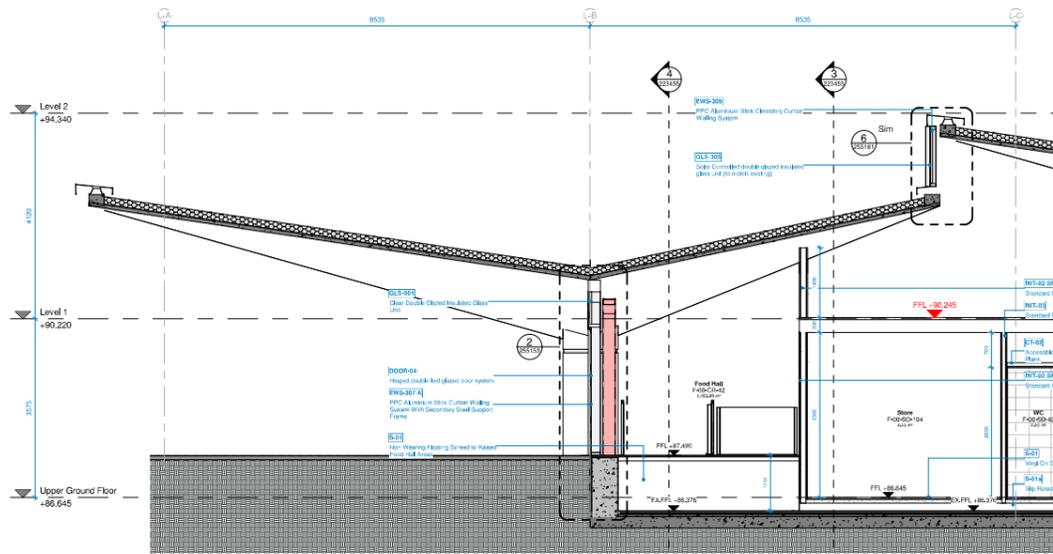


1 Technical Section - South Strip Section A
1 : 50

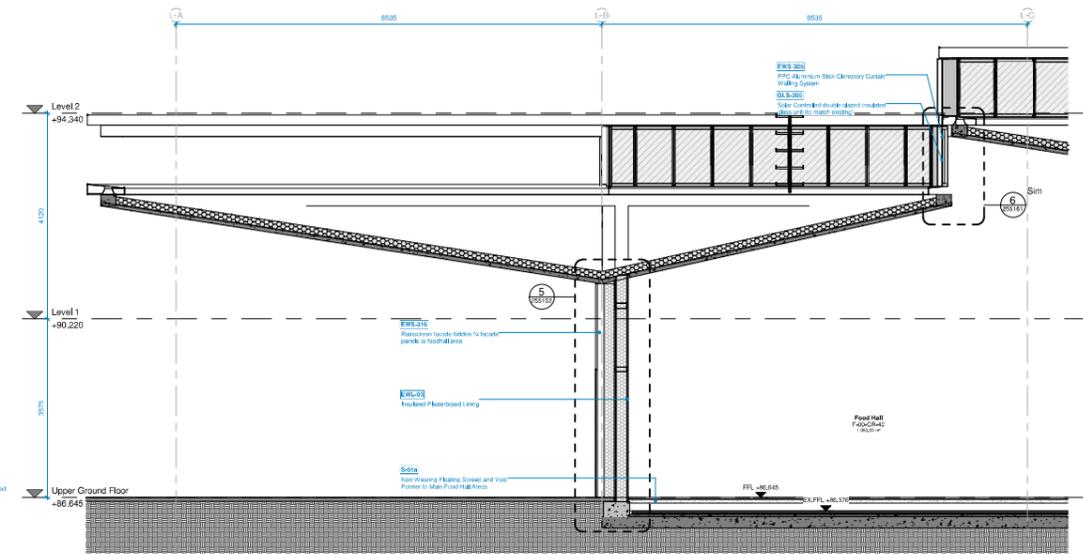

2 Technical Section - South Strip Section B
1 : 50

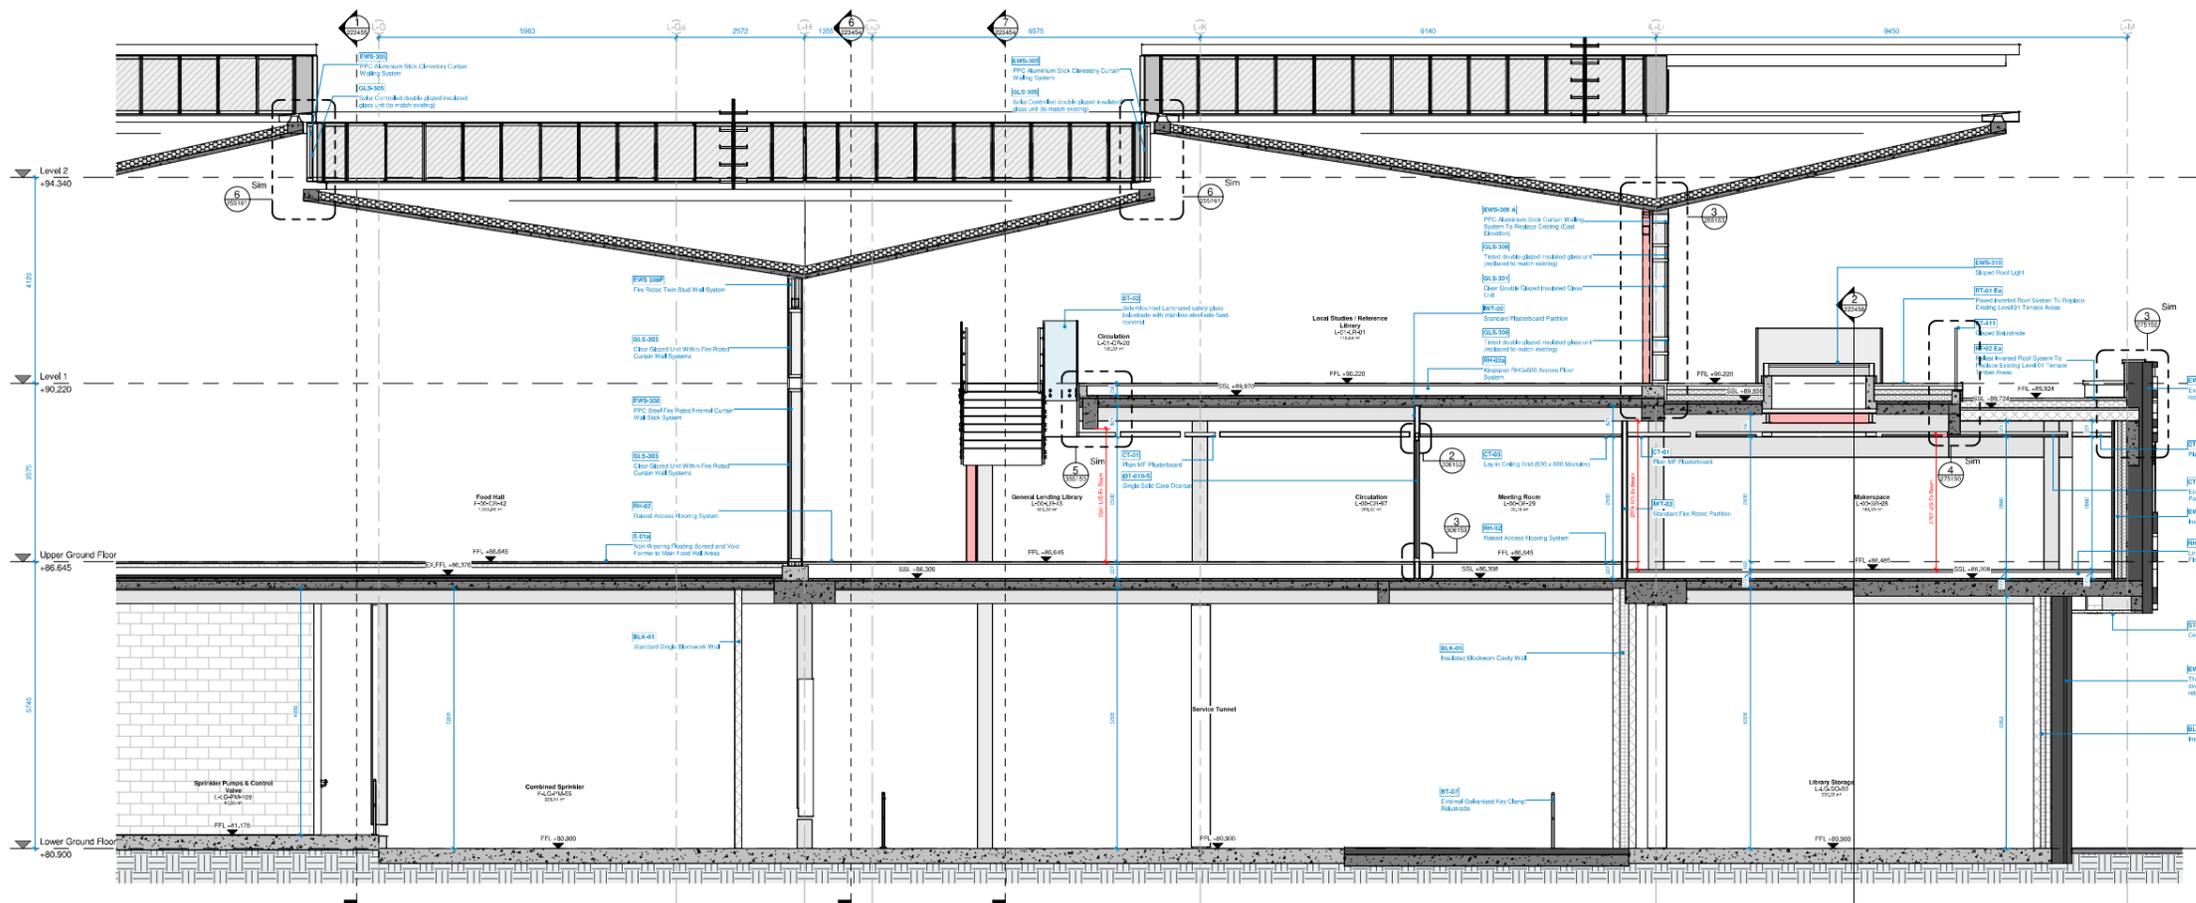

3 Technical Section - South Section A
1 : 50

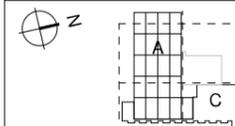

NOTES:
 1. DIMENSIONS MUST NOT BE SCALED.
 2. ALL DIMENSIONS ARE TO BE VERIFIED ON SITE. ANY DISCREPANCIES THAT ARE OR BECOME APPARENT SHOULD BE REPORTED TO CHAPMAN TAYLOR.
 3. ANY AND ALL DIMENSIONS ARE APPROXIMATE CROSS SECTIONAL. ANY AND ALL DIMENSIONS THAT RELATE TO THE LAYOUT OF THE BUILDING AT THE CURRENT STAGE OF DESIGN, ANY DIMENSIONS TO BE MADE ON THE BASIS OF THIS PROVISIONAL DRAWING ARE TO BE CHECKED AND CONFIRMED BY THE CLIENT'S ARCHITECTS, OR THE ARCHITECT, BEFORE ANY CONSTRUCTION COMMENCES. THE ARCHITECT'S LIABILITY IS LIMITED TO THE DESIGN DEVELOPMENT AND BUILDING PHASES.
 4. COPYRIGHT © CHAPMAN TAYLOR 2021

REV	DATE	BY	DESCRIPTION	CHKD	REV	DATE	BY	DESCRIPTION	CHKD

PROJECT STATUS: PROJECT: Kirklees Cultural Heart, Huddersfield

CLIENT: bam

ARCHITECT: CHAPMAN TAYLOR

MANUFACTURED BY: PPG

DATE: 25.04.2024

PROJECT NO: IR430301 CTA ZZ XX DR A 223453 T01

This drawing is for information only and is not to be used for construction purposes. The drawing is subject to change without notice. The drawing is the property of Chapman Taylor and is not to be reproduced without their written consent.