

SERIES	CROSS REFERENCE DRAWINGS	SCHEDULE
01	SITE	
03	AREA PLANS	
09	FIRE STRATEGY PLANS	
15	SLAB EDGE SETTING OUT	
20	GA PLANS	
21	GA ELEVATIONS & SECTIONS	
22	BAY ELEVATIONS & SECTIONS	
23	FLOOR BUILD UP / FINISH / SCOPING	
24	CORE SETOUTS	
25	FIN SETTING OUT / ENVELOPE DETAILS	
27	ROOF SCOPING / DETAILS	
30	INTERNAL WALLS	
31	EXTERNAL DOORS & WINDOWS	
32	INTERNAL DOORS & SCREENS	
34	BALUSTRADES & METALWORK	
35	CEILING SCOPING	
42	INTERNAL WALL FINISHES	
71	SIGNAGE SCHEDULE	
73	KITCHEN LAYOUTS	
74	SANITARY LAYOUTS	
75	CLEANING & MAINTENANCE	

**TECHNICAL PLAN SETTING OUT KEY**

Colour	Description
	Existing Concrete Structure To Be Retained
	Proposed Concrete Structure
	Proposed Steel Structure
	Existing Building Fabric Retained

Levels / Annotation	Description
EL FFL	Existing Finished Floor Level
FFL	Finished Floor Level
FRL	Finished Roof Level
LPL	Lift Pit Level
SSL	Structural Slab Level
	Denotes Level Of Proposed FFL / FRL
	All red dimensions are subject to site survey prior to manufacture and installation

**NOTES:**  
 - All dimensions are indicative to reflect design intent only. Final setting out of all facade elements to be developed by Specialist Contractor.  
 - All dimensions to existing structure / fabric are subject to site demolition and survey.  
 - To be read in conjunction with '09 Fire Strategy' drawings. IR430301-CTA-LG-XX-DR-A-091059 - 091101  
 - To be read in conjunction with '20 Technical Plans' drawings. IR430301-CTA-LG-ZZ-DR-A-203001 - 203095  
 - To be read in conjunction with '22 Acoustic Strategy' drawings. IR430301-CTA-LG-XX-DR-A-221101 - 221101  
 - To be read in conjunction with '22 Facade Scoping' drawings. IR430301-CTA-LG-XX-DR-A-221101 - 221101  
 - To be read in conjunction with '26 Facade Details' drawings. IR430301-CTA-LG-XX-DR-A-261150 - 261170  
 - To be read in conjunction with '27 Roofs' drawings.

**Scoping:**  
 IR430301-CTA-01-XX-DR-A-271101 - 271102  
**Build Ups / Details:**  
 IR430301-CTA-ZZ-XX-DR-A-275100 - 275101  
 IR430301-CTA-ZZ-XX-DR-A-275150 - 275153  
 - To be read in conjunction with '30 Internal Walls' drawings.

**Scoping:**  
 IR430301-CTA-LG-XX-DR-A-302099 - 302101  
**Build Ups / Details:**  
 IR430301-CTA-ZZ-XX-DR-A-306100 - 306101  
 IR430301-CTA-ZZ-XX-DR-A-306150 - 306154  
 - To be read in conjunction with '32 Doors' drawings.

**Scoping:**  
 IR430301-CTA-LG-XX-DR-A-322099 - 322101  
**Screens / Elevations / Details:**  
 IR430301-CTA-00-XX-DR-A-323100 - 323101  
 IR430301-CTA-ZZ-XX-DR-A-324151  
 IR430301-CTA-ZZ-XX-DR-A-326150

**Schedule:**  
 IR430301-CTA-LG-XX-SHA-329101

**Corresponding Information:**  
 - Architectural Specification  
 - Facade Engineers Details / Specification  
 - Specialist Sub Contractor Information  
 - S-E Drawings / Specification  
 - MEP Engineer Drawings / Specification

**04** → **04**  
**03** → **03**  
**06** → **06**  
**05** → **05**  
**02** → **02**  
**01** → **01**

**04** → **04**  
**03** → **03**  
**06** → **06**  
**05** → **05**  
**02** → **02**  
**01** → **01**

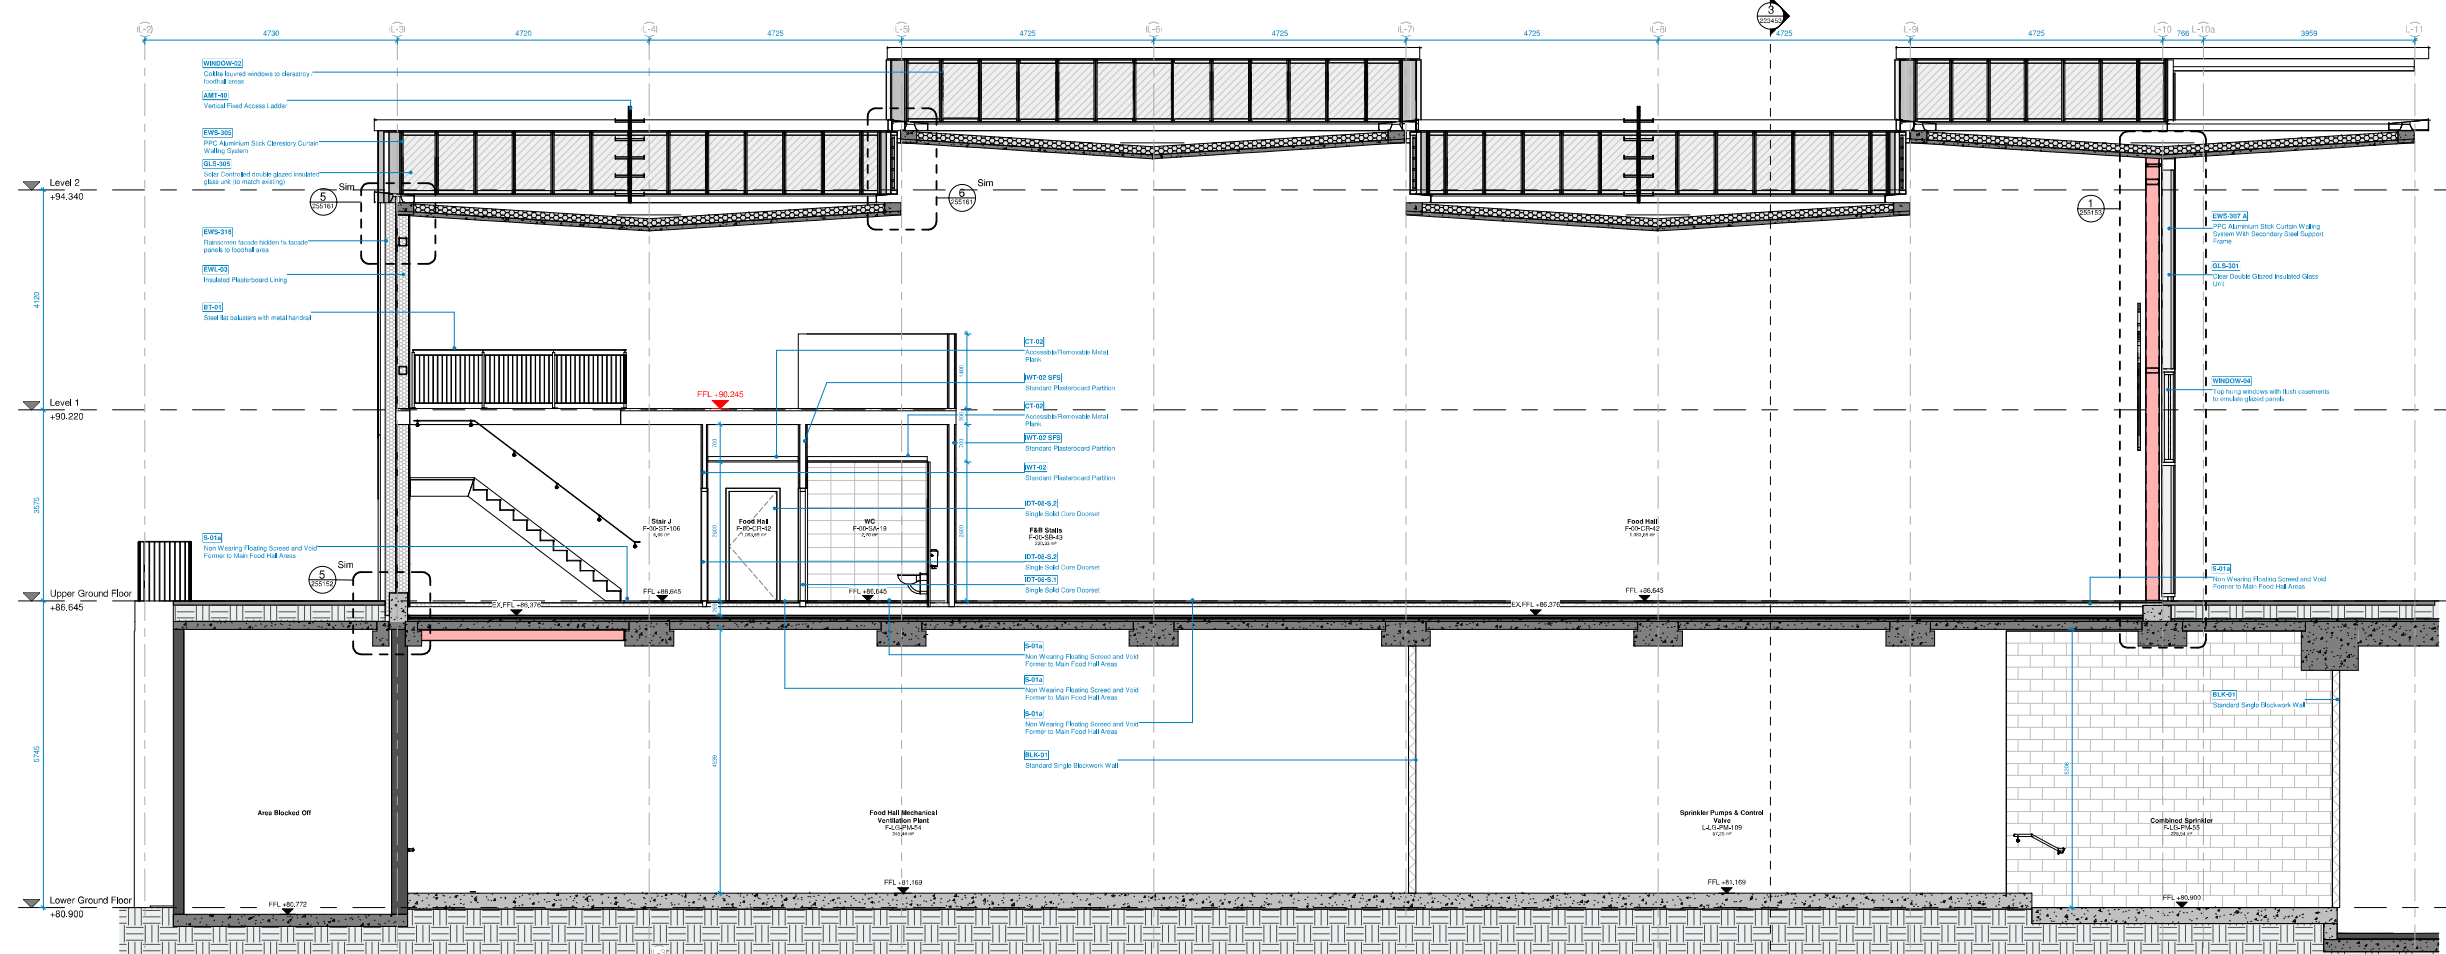


**1 Technical Section - East Section A**  
1 : 50

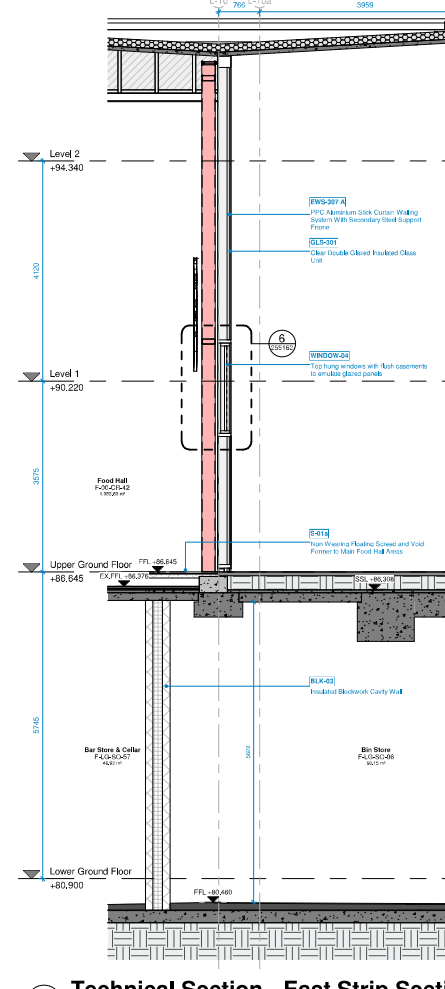


**2 Technical Section - East Strip Section L**  
1 : 50

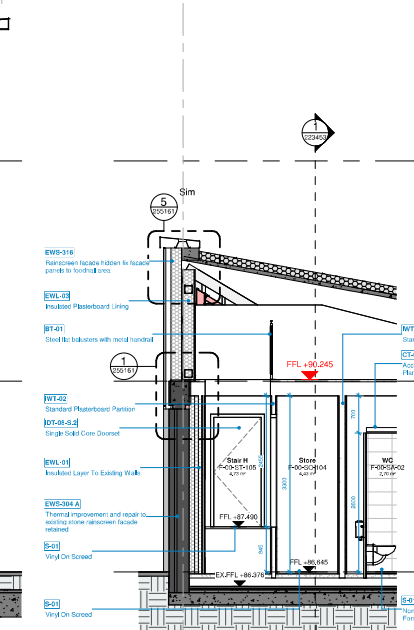


**3 East Strip Section M**  
1 : 50

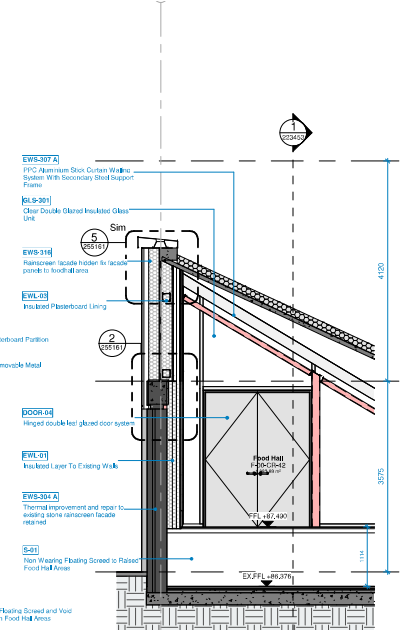

**4 East Strip Section N**  
1 : 50

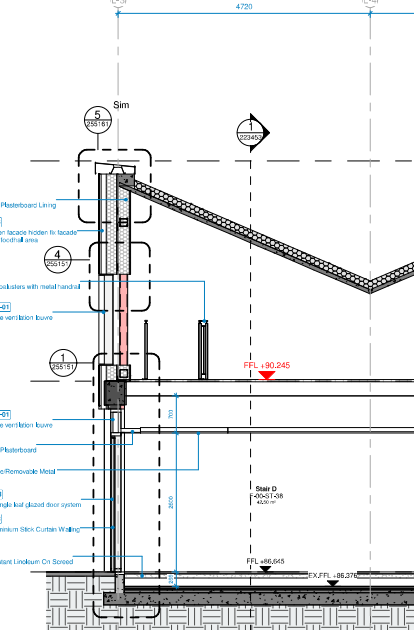

**5 East Strip Section P**  
1 : 50

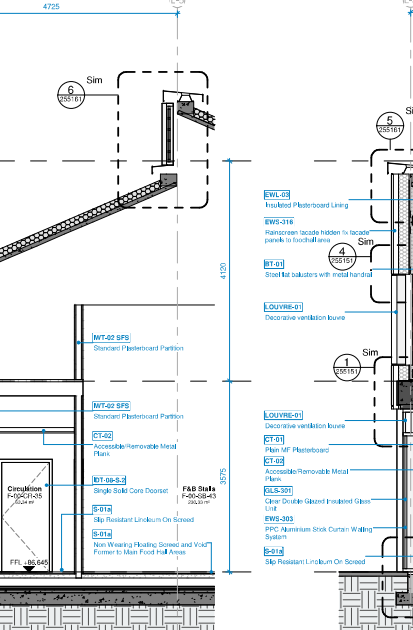

**6 East Strip Section Q**  
1 : 50

**NOTES:**  
 1. REVISIONS MUST BE SCALE.  
 2. ALL DIMENSIONS ARE TO BE VERIFIED AND CHECKED ON SITE. ANY DISCREPANCIES THAT ARE OR BECOME APPARENT SHOULD BE REPORTED TO CHAPMAN TAYLOR.  
 3. ANY REVISIONS TO THIS DRAWING MUST BE MADE IN THE MARGIN OF THE DRAWING AT THE CURRENT STAGE OF DESIGN. ANY DIMENSIONS TO BE MADE ON THE BASIS OF THIS DRAWING MUST BE CHECKED AND CONFIRMED BY THE RELEVANT TRADES CONTRACTORS. CHAPMAN TAYLOR SHALL NOT BE RESPONSIBLE FOR ANY DIMENSIONS OR DIMENSIONS NOT SHOWN ON THIS DRAWING.  
 4. CHAPMAN TAYLOR SHALL NOT BE RESPONSIBLE FOR ANY DIMENSIONS OR DIMENSIONS NOT SHOWN ON THIS DRAWING.  
NO.	DATE	BY	DESCRIPTION	CHKD	NO.	DATE	BY	DESCRIPTION	CHKD

**PROJECT STATUS:** PROJECT: Kirklees Cultural Heart, Huddersfield

**CLIENT:** **ARCHITECT:** CHAPMAN TAYLOR

