




- 1- PLASTISOL COATED PROFILED VERTICAL SHEETS (anthracite ral 7016)
- 2- REMOVE PLASTISOL COATED PROFILED VERTICAL SHEETS BLUE TO BE REPLACED WITH INSULATED PROFILED CLADDED SHEETS ANTHRACITE RAL 7016
- 3- BUFF BRICKWORK TO MATCH EXISTING
- 4- NEW STEEL F.E. DOORS TO THE EXTENSION, COLOUR: RAL 7016, FRAME RAL 5012
- 5- ELECTRICALLY OPERATED GALVANISED ROLLER SHUTTER COLOUR: DOOR RAL 7016, FRAME RAL 5012
- 6- EXISTING CURTAIN WALLING AND GLAZED DOORS TO BE REDECORATED, COL: RAL 7016
- 7- NEW INSULATED PROFILE CLADDING TO THE ROOF OVER THE EXTENSION COLOUR: LIGHT GREY ALLOW FOR NEW ROOF LIGHTS
- 8- GENERAL REPAIR AND NEW COATING TO THE PROFILE CLADDING OVER THE EXISTING ROOF COLOUR: LIGHT GREY
- 9- PPC TRIM TO THE CORNER OF THE BUILDING AND EXISTING WINDOWS, COLOUR: RAL 5012

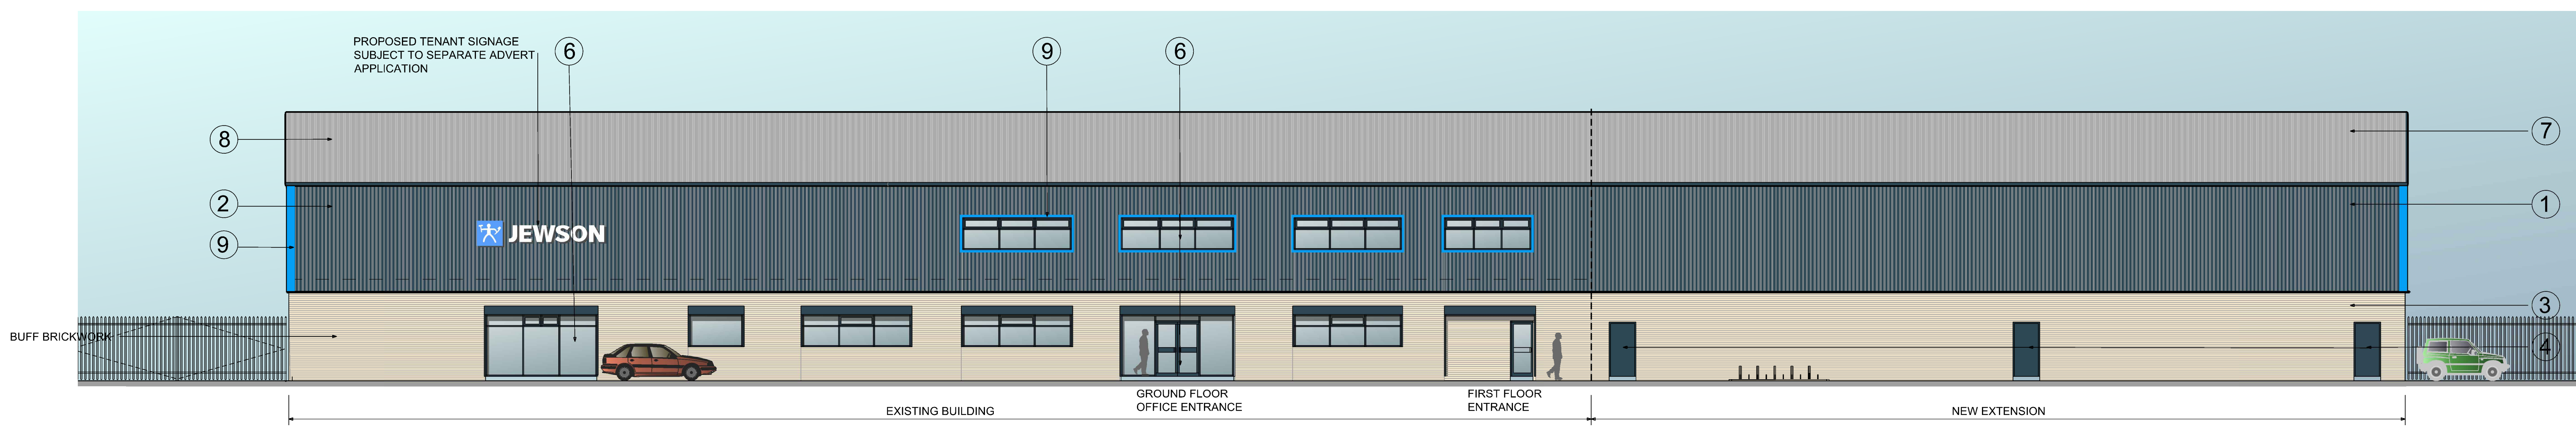


WEST ELEVATION

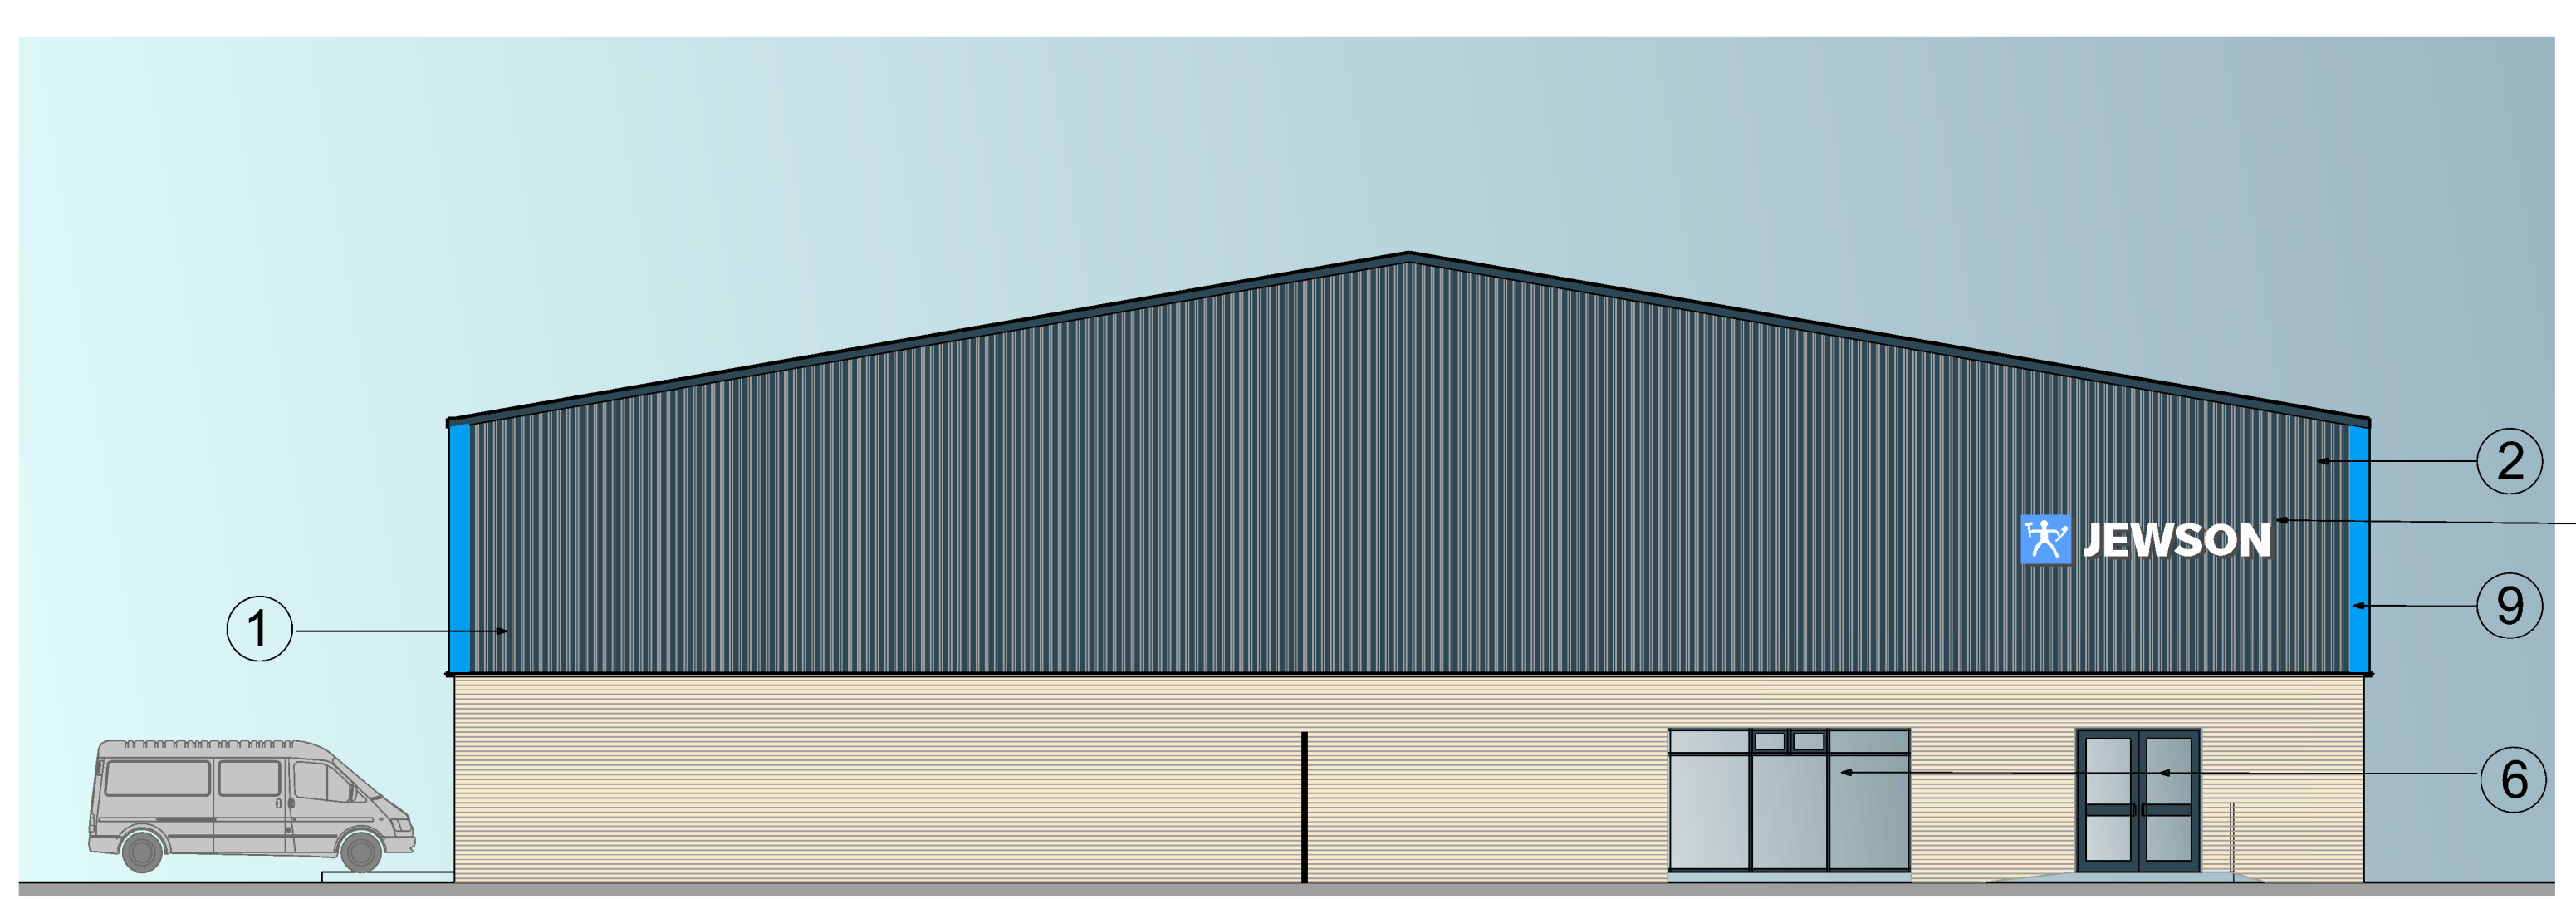

NORTH ELEVATION

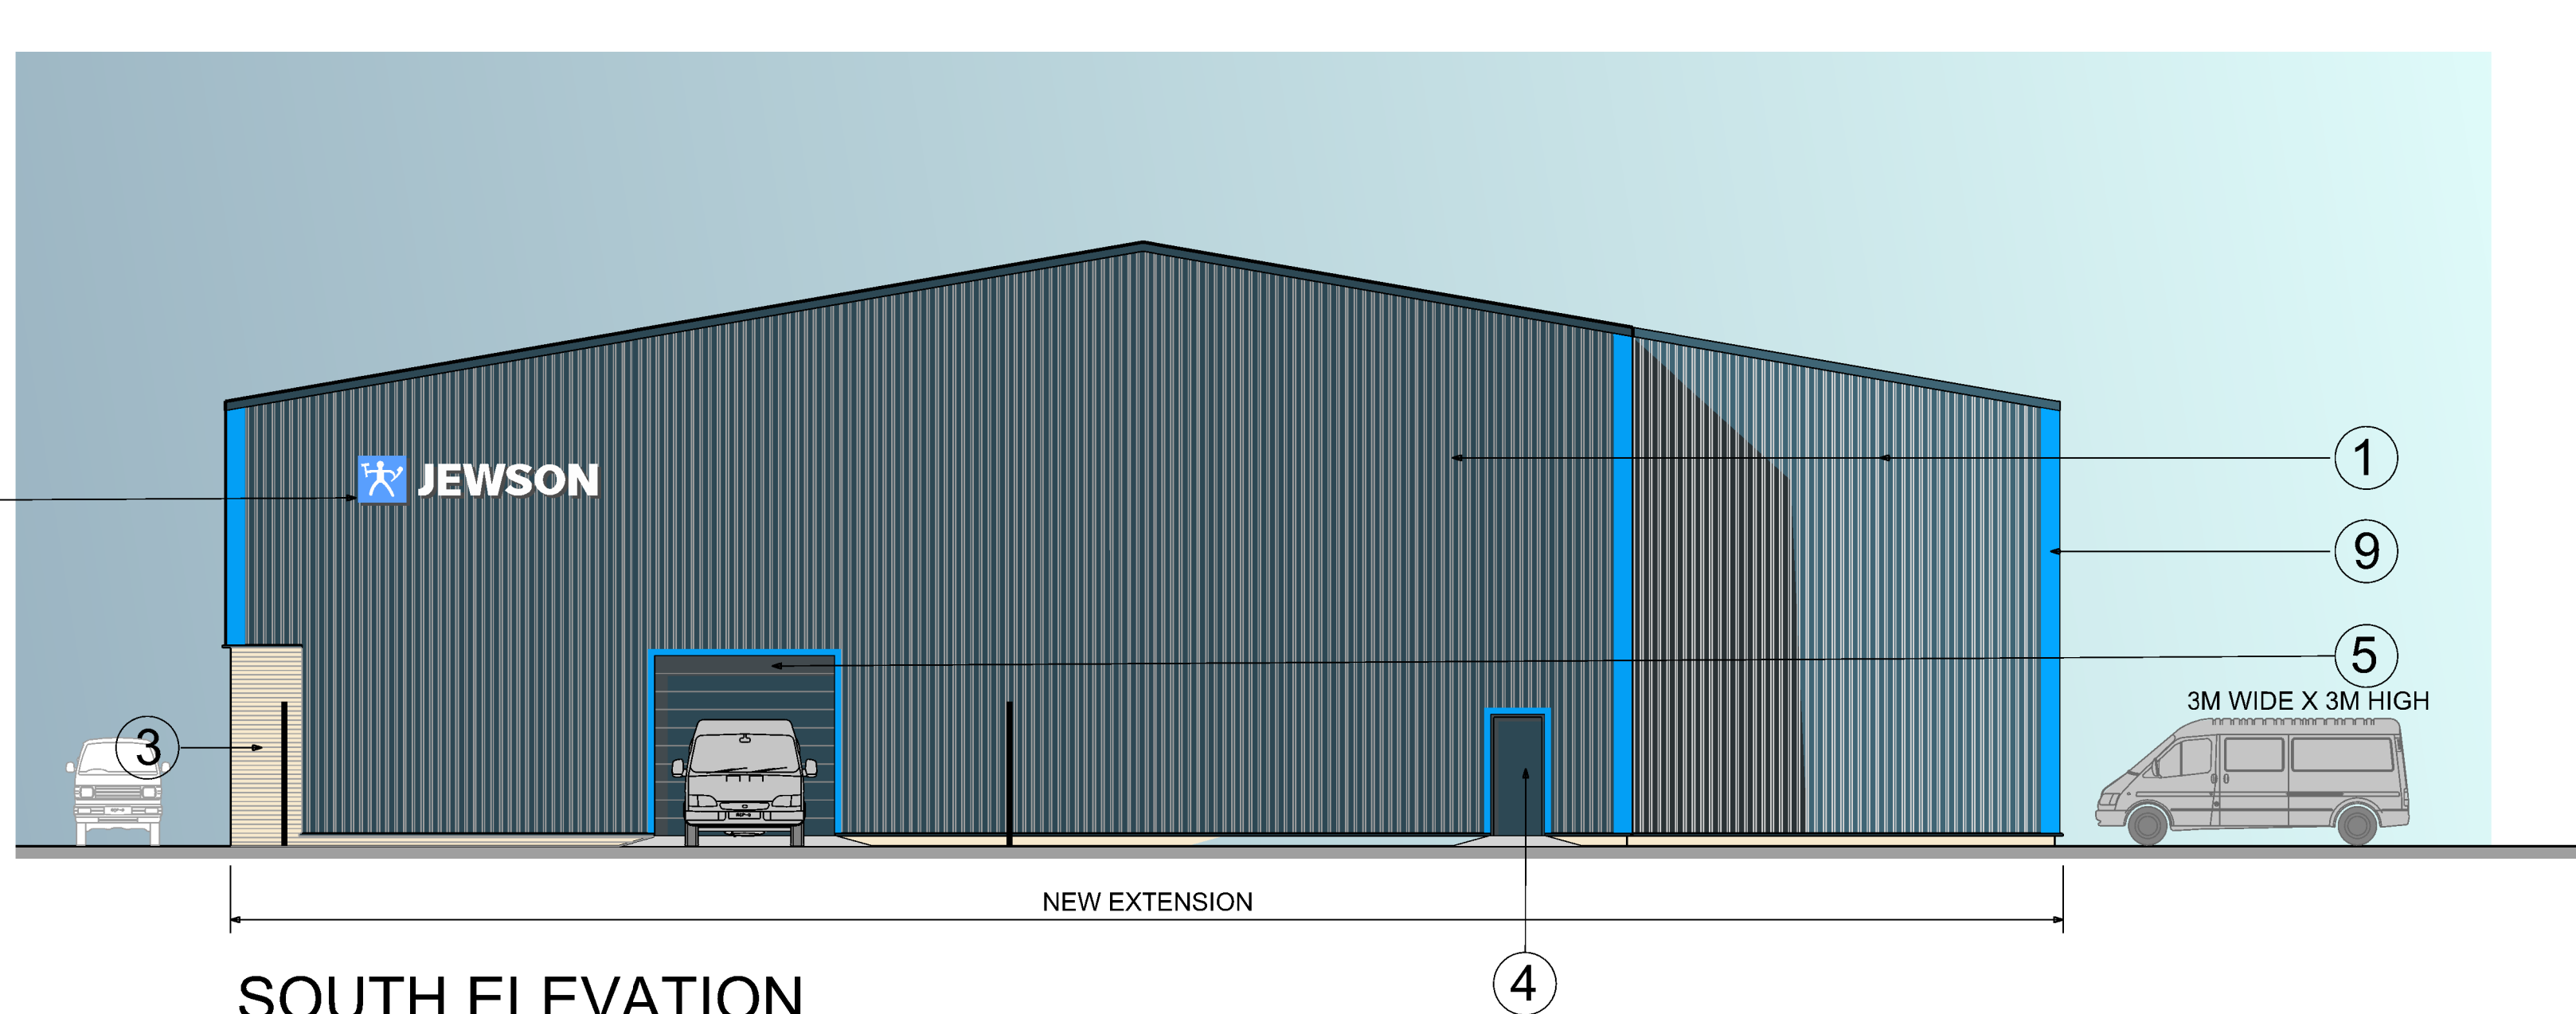

SOUTH ELEVATION

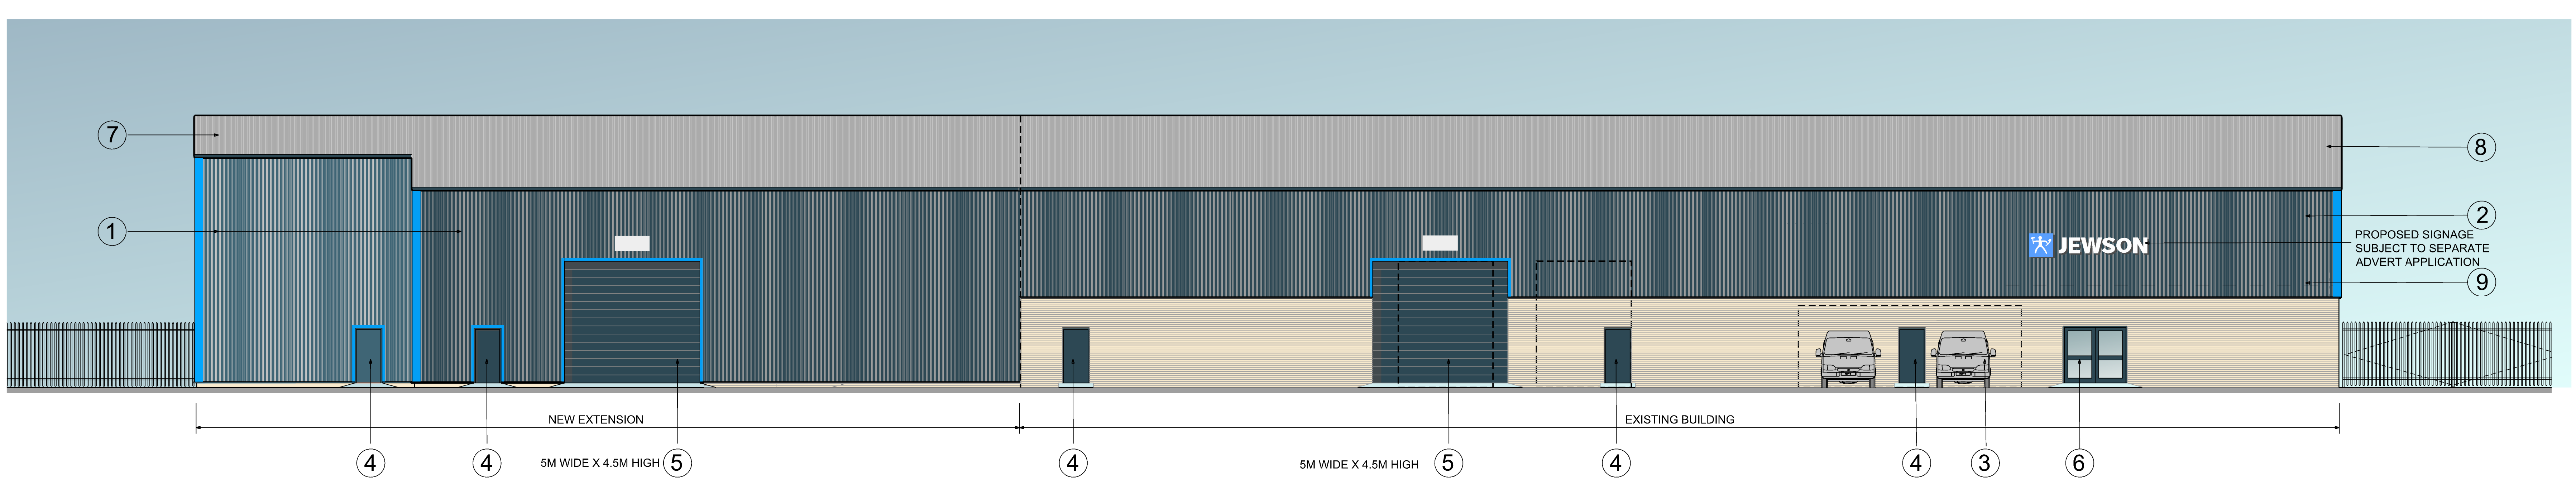

EAST ELEVATION

C	15-11-24	DISCUSSION	MS	1:100
B	20-11-24	GENERAL UPDATE AS PER COMMENTS	MS	
A	19-11-24	GENERAL UPDATE AS PER COMMENTS	MS	
REV	DATE	NOTES		