




GROUND FLOOR PLAN

**FIRE LEGEND**

- CARBON DIOXIDE EXTINGUISHER
- 9 LITRE WATER EXTINGUISHER
- AQUEOUS FILM FORMING FOAM SPRAY FIRE EXTINGUISHER

FIRE EXIT DOOR LOCATION

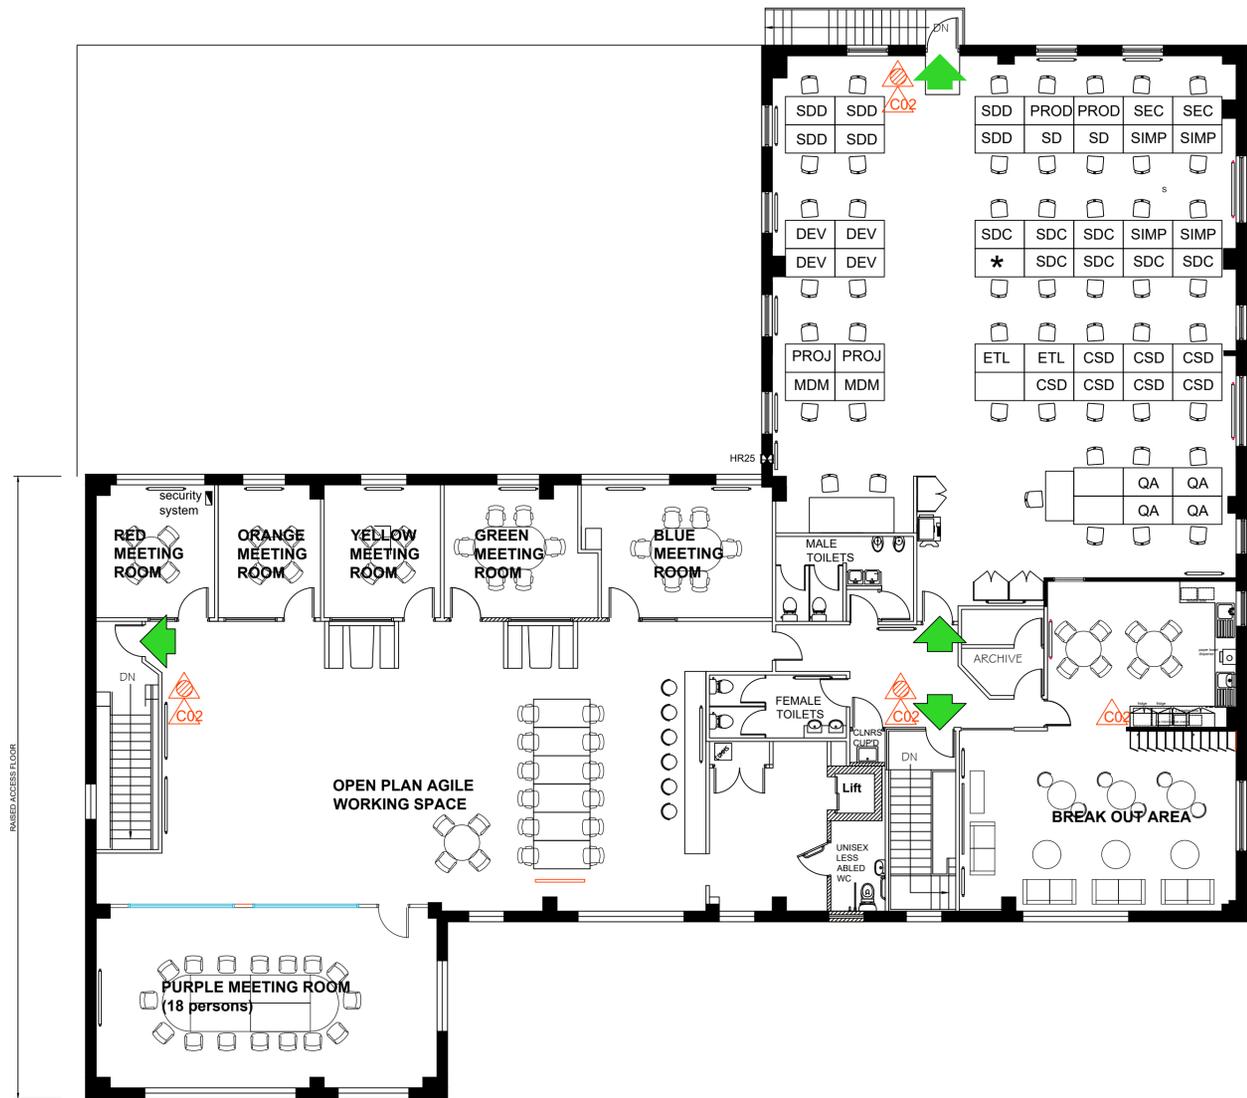

FIRST FLOOR PLAN

**FIRE LEGEND**

- CARBON DIOXIDE EXTINGUISHER
- 9 LITRE WATER EXTINGUISHER
- AQUEOUS FILM FORMING FOAM SPRAY FIRE EXTINGUISHER

FIRE EXIT DOOR LOCATION

GROUND FLOOR 874M<sup>2</sup>/9407FT<sup>2</sup>  
FIRST FLOOR 673M<sup>2</sup>/7245FT<sup>2</sup>



REV 'A' LAYOUT UPDATED IN LINE WITH SITE VISIT 14-10-24



STARK Building Materials UK Limited  
Development Team, 1<sup>st</sup> Floor, Parkview House,  
Woodvale Road,  
Brighouse, HD6 4AB

GROUND AND FIRST FLOOR  
OFFICE -  
EXISTING DESK LAYOUT

**RELIANCE HOUSE  
HUDDERSFIELD**

BRANCH:	HUDDERSFIELD
	RELIANCE HOUSE
	LEEDS ROAD
	HUDDERSFIELD
BRANCH No:	---
DATE:	14-03-23
SCALE:	1:100@A1
DRAWN BY:	J.L.S/M.L
DRAWING No:	HRH039A