

Garage

229

LEEDS ROAD

ENTRANCE

CONCRETE POST AND MESH FENCE

ST ANDREW'S ROAD

AT S TYRE DEPOT

GRAVEL

AIR CONDITIONING CONDENSERS

TARMAC

STARK RELIANCE HOUSE
140 LEEDS ROAD

BIN STORE



BANKING

WASH UP OPERATOR

BANKING

SKIP

SKIP

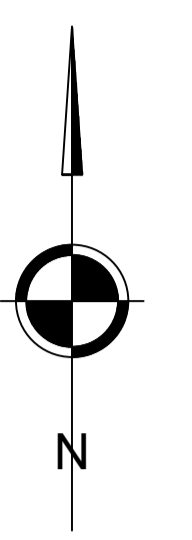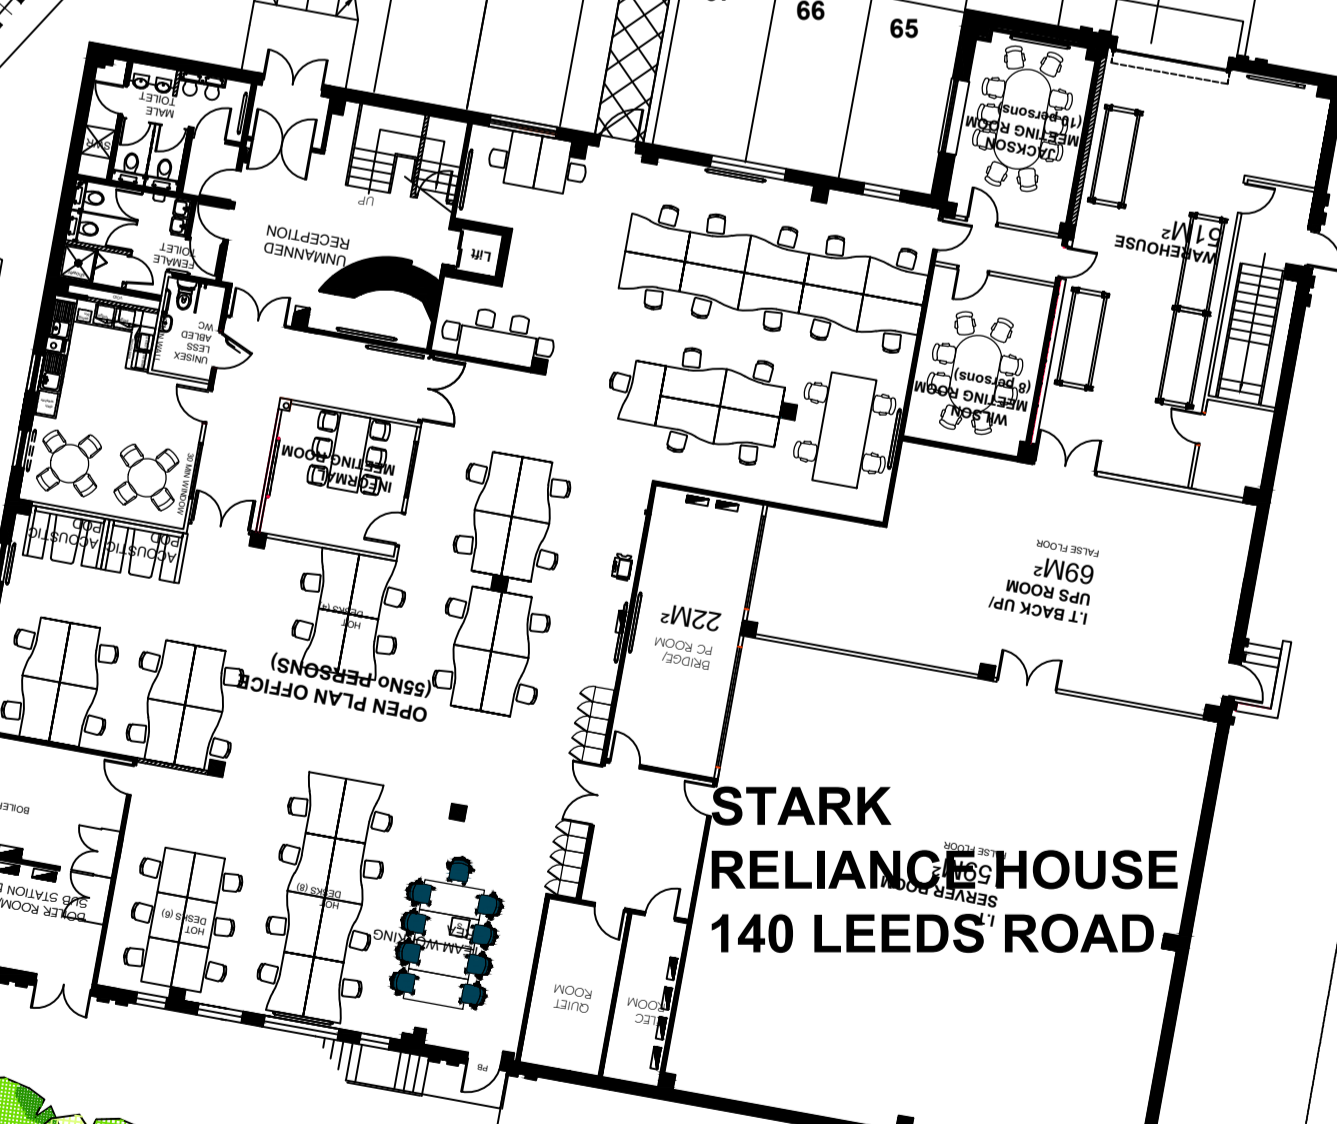

■ SITE BOUNDARY - 3675M² / 0.90 ACRE
GROUND FLOOR - 874M²/9407FT² G EXT
FIRST FLOOR - 673M²/7245FT² G EXT



STARK Building Materials UK Limited
Development Team, 1st Floor, Parkview House,
Woodvale Road,
Brighouse, HD6 4AB

EXISTING SITE PLAN

HUDDERSFIELD RELIANCE HOUSE

BRANCH:	HUDDERSFIELD
	RELIANCE HOUSE
	LEEDS ROAD
	HUDDERSFIELD
BRANCH No:	---
DATE:	14-10-24
SCALE:	1:200@A1
DRAWN BY:	JLS/M.L
DRAWING No:	HRH0041