



3 Proposed North Elevation
1 : 100




4 Proposed West Elevation
1 : 100




5 Proposed South Elevation
1 : 100



6 Proposed East Elevation
1 : 100

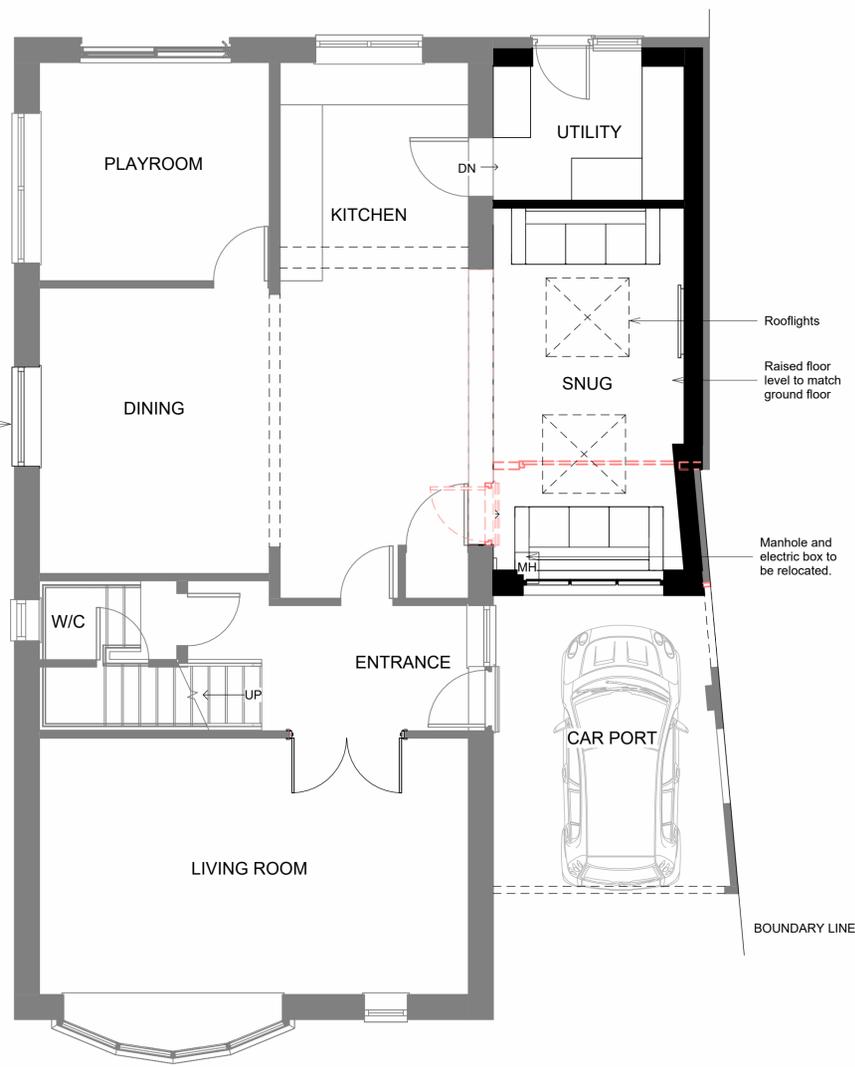

1 Proposed Ground Floor
1 : 50

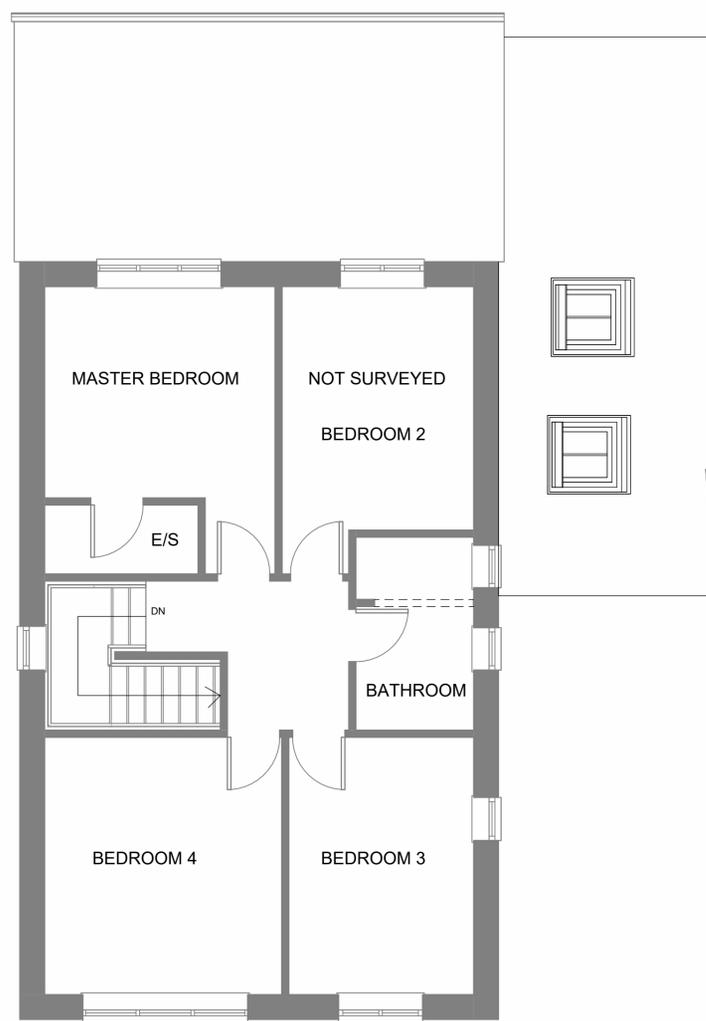

2 Proposed First Floor
1 : 50



7 Proposed Site Plan
1 : 200

rev	description	drawn	auth	date
DO NOT SCALE OFF THIS DRAWING				
ACUMEN Designers & Architects				
acumenarchitects.co.uk 01484 546 000 Headrow House, Old Leeds Road, Huddersfield, Huddersfield HD1 1SG				
Client MR M BAINS				
Project 12 DELVES WOOD ROAD				
Project No 2938	Drawing No (100)02	Rev		
Description PROPOSED PLANS AND ELEVATIONS				
Scale As @ A1	Date Drawn JAN 25	Drawn By GH	Authorised By JC	
Purpose of Issue indicated				
Planning	Building Regs	Tender	Construction	Comment
<input checked="" type="checkbox"/>	<input type="checkbox"/>	<input type="checkbox"/>	<input type="checkbox"/>	<input type="checkbox"/>