



3 Existing North Elevation
1 : 100




4 Existing West Elevation
1 : 100



5 Existing South Elevation
1 : 100




6 Existing East Elevation
1 : 100

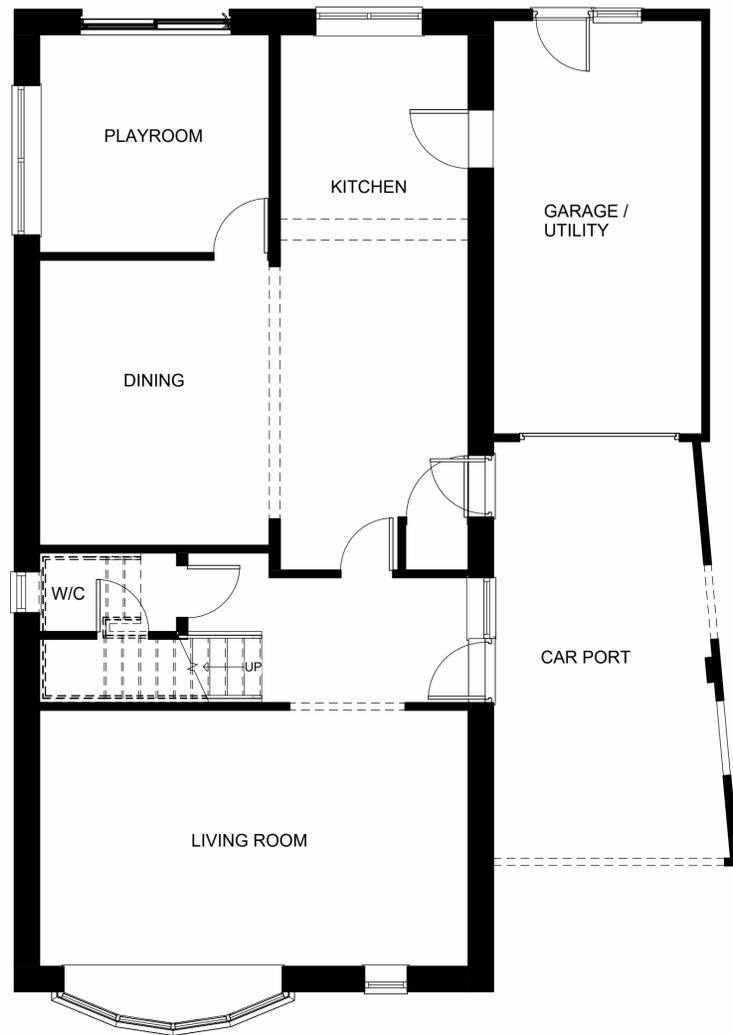

1 Existing Ground Floor
1 : 50



2 Existing First Floor
1 : 50

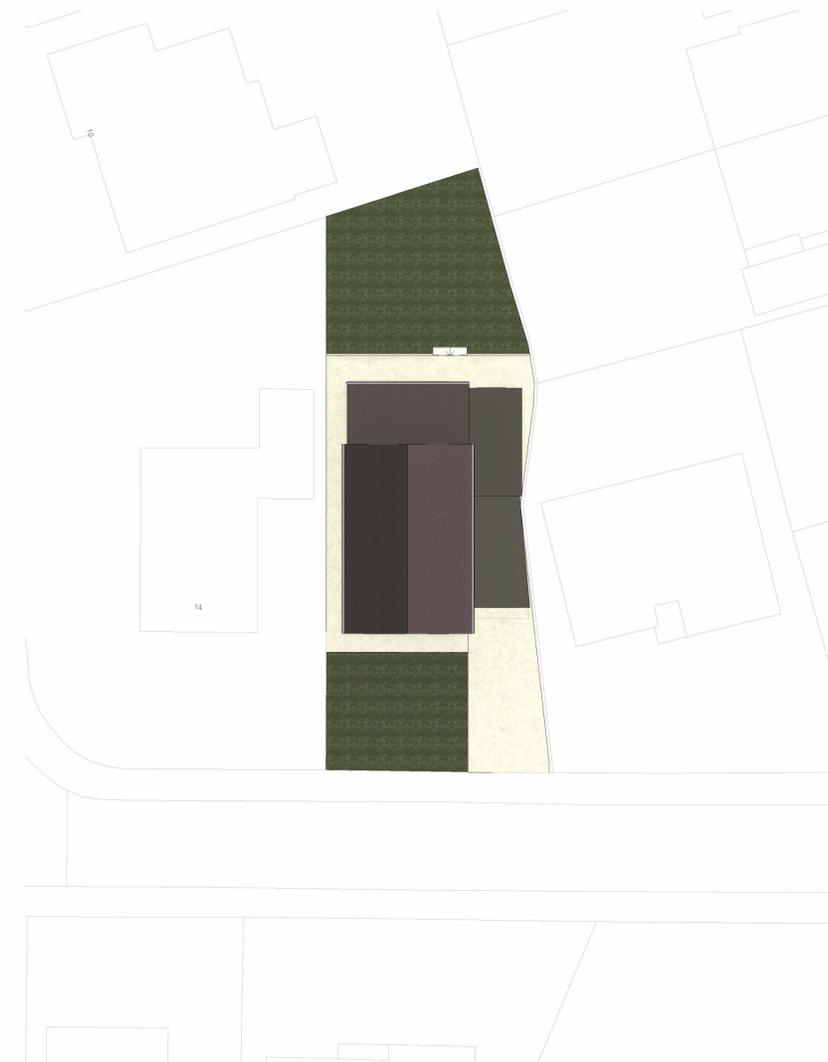

7 Existing Site Plan
1 : 200

rev	description	drawn	auth	date
DO NOT SCALE OFF THIS DRAWING				
ACUMEN Designers & Architects				
acumenarchitects.co.uk 01484 546 000 Headrow House, Old Leeds Road, Huddersfield, Huddersfield HD1 1SG				
Client MR M BAINS				
Project 12 DELVES WOOD ROAD				
Project No 2938	Drawing No (100)01	Rev		
Description EXISTING PLANS AND ELEVATIONS				
Scale As @ A1	Date Drawn JAN 25	Drawn By GH	Authorised By JC	
Purpose of Issue indicated				
Planning <input checked="" type="checkbox"/> Building Regs <input type="checkbox"/> Tender <input type="checkbox"/> Construction <input type="checkbox"/> Comment <input type="checkbox"/> Info <input type="checkbox"/>				