




G. FLOOR

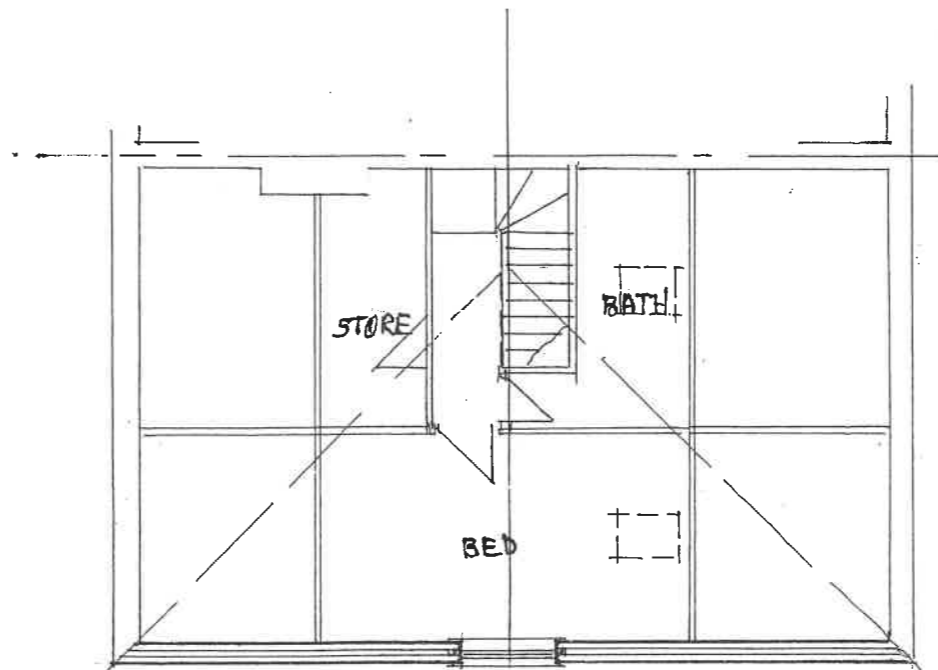


F. FLOOR

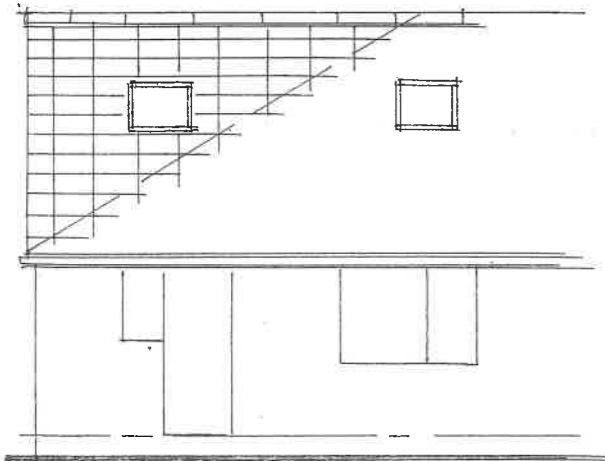

REAR

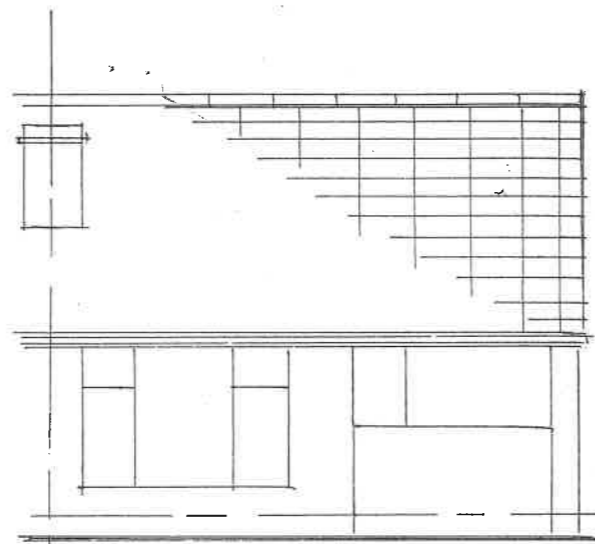

FRONT

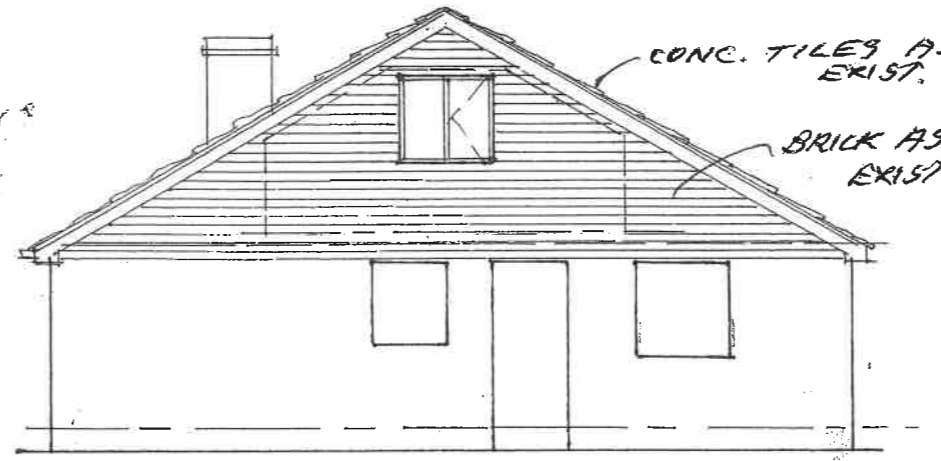

SIDE

VOLUME HIP TO GABLE  
 $\frac{10.5 \times 3.1 \div 2 \times 5.1}{2} = 41.50 \text{ m}^3$

A	
Date	Revisions

**J.A. OLDROYD & SONS LTD**  
 THE BARN, 3 PRIMROSE LANE  
 HIGHTOWN, LIVERSEDE  
 WEST YORKSHIRE, WF15 6NS  
 TEL : 01274 865127  
 email: mr.oldroyd@yahoo.co.uk

Client  
**MIKE HINCHCLIFFE**

Address  
**23 BYWELL CLOSE  
 DEWSBURY  
 WF12 7LW**

Drawing Title  
**CHANGE HIP TO GABLE  
 TO GIVE ADDIT. ROOMS  
 IN ROOF**

scale 1:100  
 date FEB 25 drawn by  
 Drg No **25/11/D** Rev