



Jones Homes Standard Retention Systems – Clayton Fields, Edgerton, Huddersfield.

1. **Masonry faced retaining walls** – finished in either brick or stone to suit the site. On this site the facing material is natural stone to match the houses.

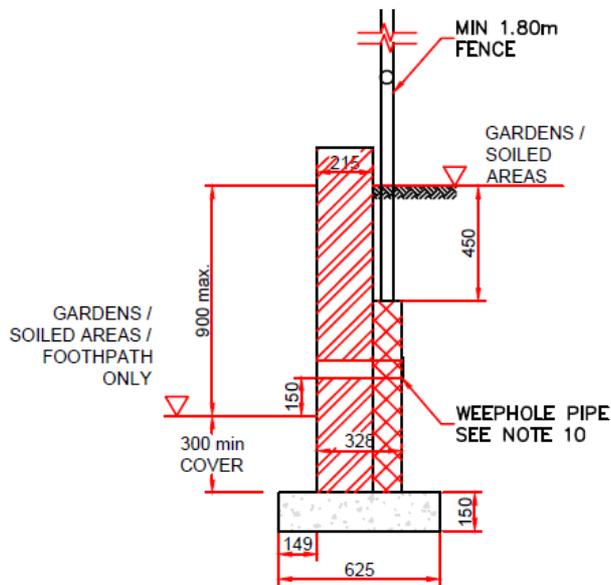

2. **Slab on Edge** – for areas of minimal retention up to 600mm.

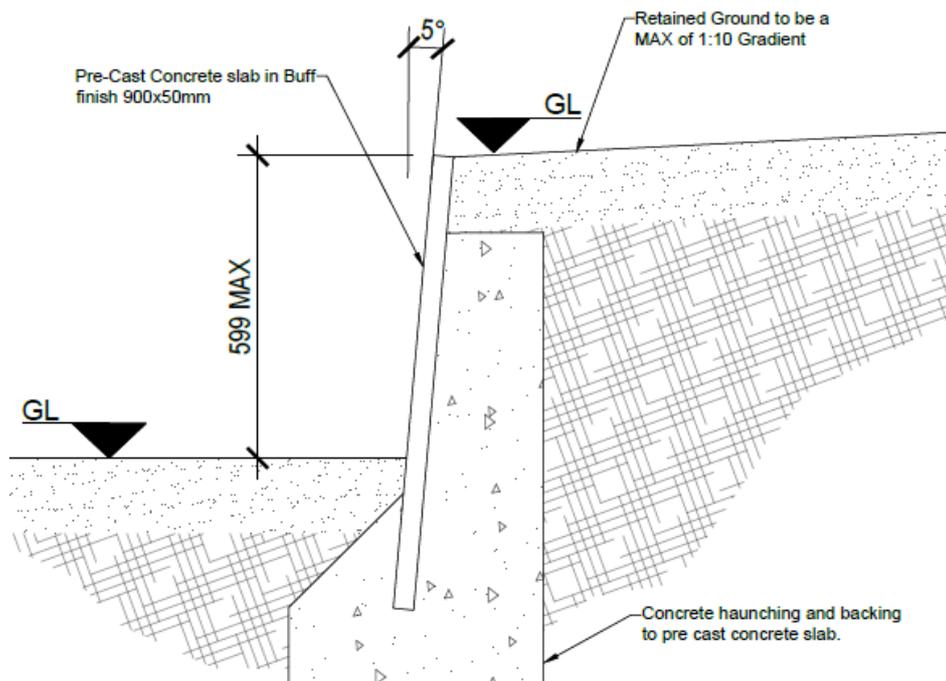

3. **Flex MSE – Sandbag retention.** A vegetated retention system using dwarf rye grass varieties to create a low/no maintenance retaining structure that blends into the landscape while providing a retaining structure.



4. **Gabion Baskets-** Stone faced masonry filled steel baskets.

