
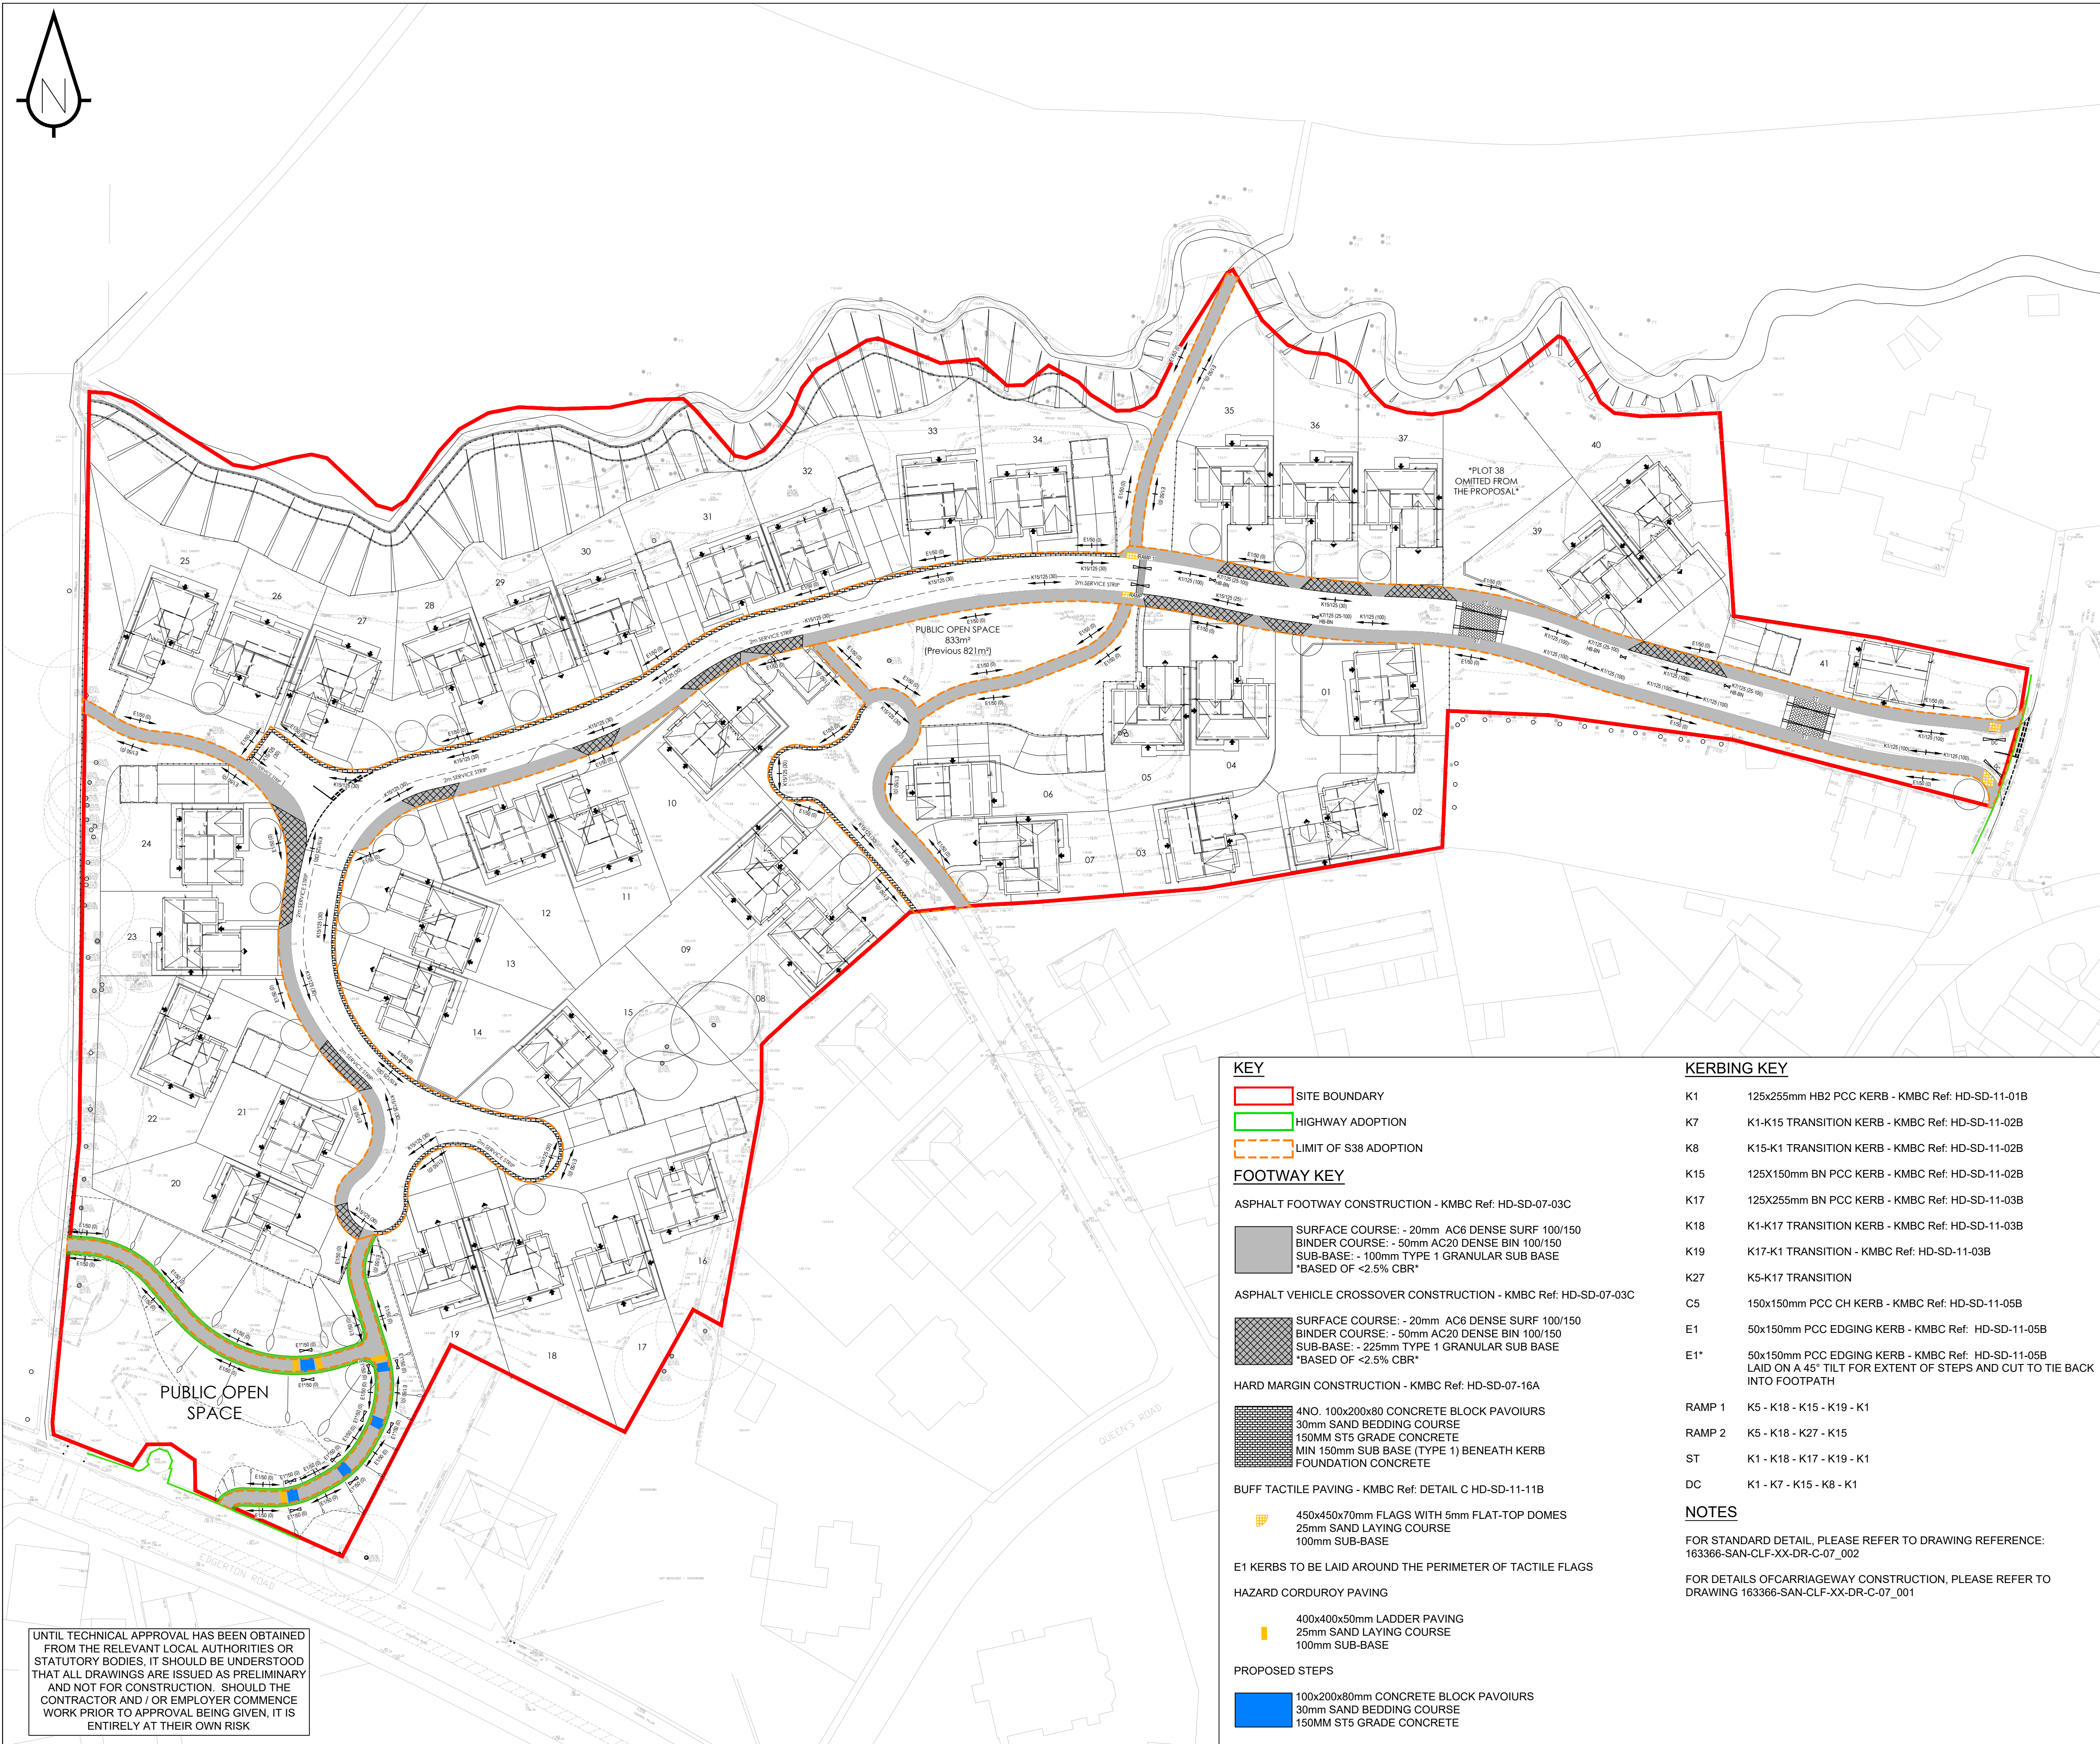


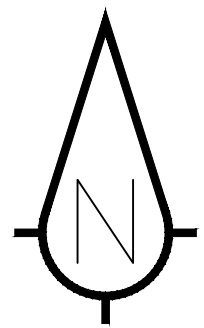

UNTIL TECHNICAL APPROVAL HAS BEEN OBTAINED FROM THE RELEVANT LOCAL AUTHORITIES OR STATUTORY BODIES, IT SHOULD BE UNDERSTOOD THAT ALL DRAWINGS ARE ISSUED AS PRELIMINARY AND NOT FOR CONSTRUCTION. SHOULD THE CONTRACTOR AND / OR EMPLOYER COMMENCE WORK PRIOR TO APPROVAL BEING GIVEN, IT IS ENTIRELY AT THEIR OWN RISK

KEY

- SITE BOUNDARY
- HIGHWAY ADOPTION
- LIMIT OF S38 ADOPTION

FOOTWAY KEY

ASPHALT FOOTWAY CONSTRUCTION - KMBC Ref: HD-SD-07-03C

- SURFACE COURSE: - 20mm AC6 DENSE SURF 100/150
BINDER COURSE: - 50mm AC20 DENSE BIN 100/150
SUB-BASE: - 100mm TYPE 1 GRANULAR SUB BASE
"BASED OF <2.5% CBR"

ASPHALT VEHICLE CROSSOVER CONSTRUCTION - KMBC Ref: HD-SD-07-03C

- SURFACE COURSE: - 20mm AC6 DENSE SURF 100/150
BINDER COURSE: - 50mm AC20 DENSE BIN 100/150
SUB-BASE: - 225mm TYPE 1 GRANULAR SUB BASE
"BASED OF <2.5% CBR"

HARD MARGIN CONSTRUCTION - KMBC Ref: HD-SD-07-16A

- 4NO. 100x200x80 CONCRETE BLOCK PAVOIRS
30mm SAND BEDDING COURSE
150MM ST5 GRADE CONCRETE
MIN 150mm SUB BASE (TYPE 1) BENEATH KERB
FOUNDATION CONCRETE

BUFF TACTILE PAVING - KMBC Ref: DETAIL C HD-SD-11-11B

- 450x450x70mm FLAGS WITH 5mm FLAT-TOP DOMES
25mm SAND LAYING COURSE
100mm SUB-BASE

E1 KERBS TO BE LAID AROUND THE PERIMETER OF TACTILE FLAGS

HAZARD CORDUROY PAVING

- 400x400x50mm LADDER PAVING
25mm SAND LAYING COURSE
100mm SUB-BASE

PROPOSED STEPS

- 100x200x80mm CONCRETE BLOCK PAVOIRS
30mm SAND BEDDING COURSE
150MM ST5 GRADE CONCRETE

KERBING KEY

- K1 125x255mm HB2 PCC KERB - KMBC Ref: HD-SD-11-01B
- K7 K1-K15 TRANSITION KERB - KMBC Ref: HD-SD-11-02B
- K8 K15-K1 TRANSITION KERB - KMBC Ref: HD-SD-11-02B
- K15 125X150mm BN PCC KERB - KMBC Ref: HD-SD-11-02B
- K17 125X255mm BN PCC KERB - KMBC Ref: HD-SD-11-03B
- K18 K1-K17 TRANSITION KERB - KMBC Ref: HD-SD-11-03B
- K19 K17-K1 TRANSITION - KMBC Ref: HD-SD-11-03B
- K27 K5-K17 TRANSITION
- C5 150x150mm PCC CH KERB - KMBC Ref: HD-SD-11-05B
- E1 50x150mm PCC EDGING KERB - KMBC Ref: HD-SD-11-05B
- E1* 50x150mm PCC EDGING KERB - KMBC Ref: HD-SD-11-05B
LAID ON A 45° TILT FOR EXTENT OF STEPS AND CUT TO TIE BACK INTO FOOTPATH
- RAMP 1 K5 - K18 - K15 - K19 - K1
- RAMP 2 K5 - K18 - K27 - K15
- ST K1 - K18 - K17 - K19 - K1
- DC K1 - K7 - K15 - K8 - K1

NOTES

FOR STANDARD DETAIL, PLEASE REFER TO DRAWING REFERENCE: 163366-SAN-CLF-XX-DR-C-07_002

FOR DETAILS OF CARRIAGEWAY CONSTRUCTION, PLEASE REFER TO DRAWING 163366-SAN-CLF-XX-DR-C-07_001

- Sanderson Associates Consulting Engineers ("the consultant"), has not checked or verified, and shall have no liability whatsoever for any inaccuracies which may be attributable to any data, reports, base plan(s) and drawings provided by the client, or purchased by the consultant on the client's behalf, that may have been utilised within this drawing.
- The consultant shall not be liable for the use by any person of any document for any purpose other than that for which the same were provided by the consultant.
- No liability whatsoever is accepted by the consultant for any error or omissions.
- The consultant accepts no liability for any vehicle specification errors within the vehicle track software used and / or it's vehicle libraries.
- The locations of utilities apparatus, if shown, is reproduced from plans supplied to the consultant, although care has been taken when duplicating this information. These locations are approximate only and no guarantee can be given for their accuracy. It is the client's or it's appointed agent/contractors responsibility to verify the exact locations on site by hand dug trial holes or other appropriate means prior to mechanical excavation.
- Service connections are not shown but their presence should be anticipated.
- Reference to any third party equipment shown on this drawing was only relevant at the time the drawing was prepared.
- It is the client's responsibility to ensure that any equipment ordered meets the design.

P01	FIRST ISSUE	TOD	10/01/2025	TC
Rev	Amendment	Drawn	Date	Checked

Drawing Status

S5 - FOR APPROVAL



Client

JONES HOMES (YORKSHIRE) LTD

Project Title

SECTION 38
CLAYTON FIELDS

Drawing Title

FOOTWAY AND KERBING

Scale	Drawing Size	Drawn By	Checked By
1:500	A1	TOD	TC
Project Number	Date	Approved By	
163366	December 24	DB	
Drawing Number	Rev		
163366-SAN-CLF-XX-DR-C-11_001	P01		