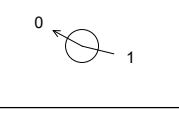
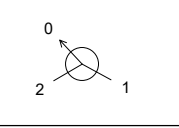
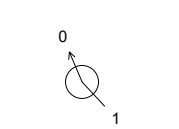
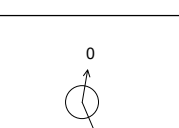
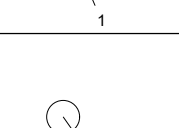
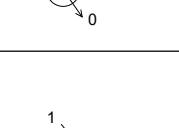
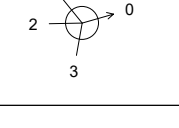
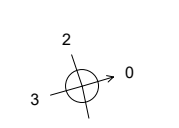
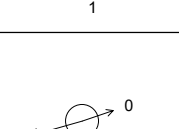
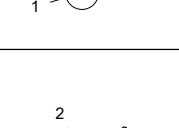
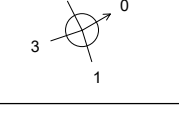
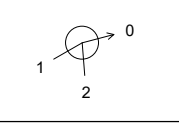
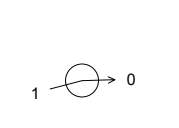
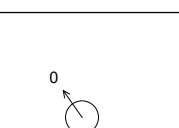
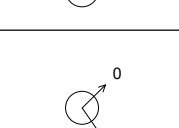
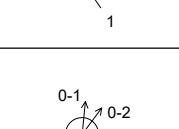
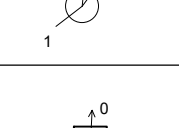
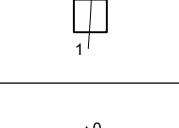
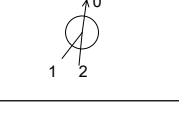
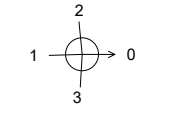
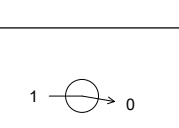
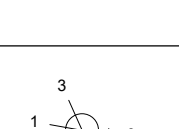
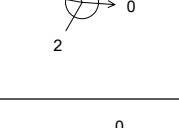
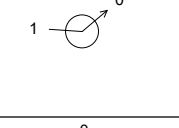
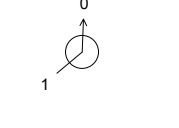
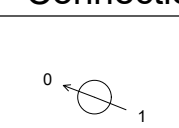
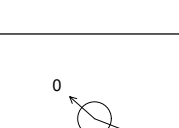
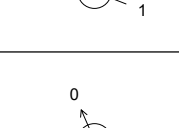
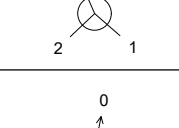
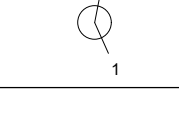
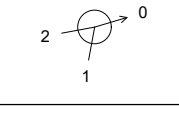
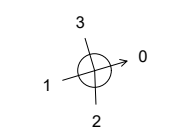
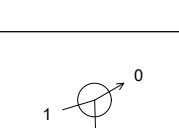
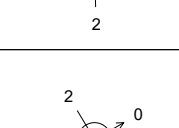
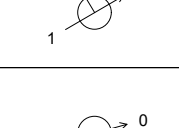
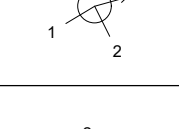
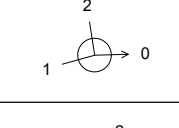


S104-2025-010















SURFACE WATER MANHOLE SCHEDULE

Manhole Name	Easting (m)	Northing (m)	CL (m)	Depth (m)	Soffit Depth (m)	Dia (mm)	Cover	Cover Size	Manhole Type	Connections	Pipe	IL (m)	Dia (mm)
MHS01	413277.683	417651.171	129.524	2.461	2.236	1200	D400	600x600	TYPE B		1 SL1.000	127.063	225
MHS02	413259.680	417658.730	128.850	1.903	1.678	1200	D400	600x600	TYPE B		1 SL2.000	127.022	150
MHS03	413252.380	417666.590	128.000	1.961	1.661	1200	D400	600x600	TYPE B		1 S1.001	126.947	225
MHS04	413246.040	417681.601	126.400	1.973	1.673	1200	D400	600x600	TYPE B		1 S1.001	126.114	225
MHS05	413244.091	417711.234	123.900	1.350	1.200	1200	D400	600x600	TYPE C		1 H1.000	122.550	150
MHS06	413255.990	417707.813	123.650	2.215	1.840	1200	D400	600x600	TYPE B		1 H1.000	122.156	150
MHS07	413276.780	417713.760	121.600	2.327	1.952	1350	D400	600x600	TYPE B		1 H1.000	122.156	150
MHS08	413294.220	417719.590	119.750	2.541	1.941	1800	D400	600x600	TYPE B		1 H1.000	122.156	150
MHS09	413317.578	417733.210	117.875	3.470	2.570	1800	D400	600x600	TYPE B		1 H1.000	122.156	150
MHS10	413352.829	417742.340	116.319	4.588	3.688	1800	D400	600x600	TYPE B		1 H1.000	122.156	150
MHS11	413340.330	417998.174	118.700	1.700	1.475	1200	D400	600x600	TYPE C		1 H1.000	122.156	150
MHS12	413333.299	417709.326	118.500	1.550	1.325	1200	D400	600x600	TYPE C		1 H1.000	122.156	150
Tank_1_inlet	413349.189	417724.673	117.300	5.482	1.700	1800	D400	600x600	TYPE B		1 H1.000	122.156	150
TANK 1			117.300	5.400	4.600	1800					1 H1.000	122.156	150
MHS13	413360.348	417734.695	116.300	4.307	4.700	1800	D400	600x600	TYPE B		1 H1.000	122.156	150
MHS14	413361.408	417742.525	116.000	4.707	1.840	2400	D400	1200x600	TYPE B		1 H1.000	122.156	150
MHS15	413385.200	417742.579	114.888	4.070	3.563	1800	D400	600x600	TYPE B		1 H1.000	122.156	150
MHS16	413410.882	417738.110	113.939	3.465	1.447	2100	D400	600x600	TYPE C		1 H1.000	122.156	150
MHS17	413419.309	417737.280	113.310	3.383	2.633	1800	D400	600x600	TYPE B		1 H1.000	122.156	150
MHS18	413432.773	417743.064	113.200	4.738	3.988	1800	D400	600x600	TYPE B		1 H1.000	122.156	150
MHS19	413434.695	417752.985	112.800	5.837	4.187	1800	D400	600x600	TYPE B		1 H1.000	122.156	150
TANK 2			113.000	5.300	5.150	1800					1 H1.000	122.156	150
MHS20	413447.900	417765.388	112.750	5.760	5.400	2400	D400	1200x600	TYPE B		1 H1.000	122.156	150
MHS21	413450.825	417774.053	110.100	3.011	2.786	1200	D400	600x600	TYPE C		1 H1.000	122.156	150
MHS_OUTFALL_1	413454.344	417776.508	107.700	0.950	0.725	1200					1 H1.000	122.156	150


FOUL WATER MANHOLE SCHEDULE

Manhole Name	Easting (m)	Northing (m)	CL (m)	Depth (m)	Soffit Depth (m)	Dia (mm)	Cover	Cover Size	Manhole Type	Connections	Pipe	IL (m)	Dia (mm)
MHF01	413277.440	417652.900	129.547	2.676	2.426	1200	D400	600x600	TYPE B		1 FL1.000	126.971	150
MHF02	413262.401	417658.650	128.950	2.140	1.990	1200	D400	600x600	TYPE B		1 F1.000	126.971	150
MHF03	413255.140	417665.100	128.200	1.644	1.494	1200	D400	600x600	TYPE C		1 FL2.000	126.556	150
MHF04	413248.770	417679.400	126.600	1.350	1.200	1200	D400	600x600	TYPE C		1 F1.002	126.556	150
MHF05	413253.610	417705.070	124.000	1.350	1.200	1200	D400	600x600	TYPE C		1 FL3.000	122.650	150
MHF06	413258.690	417706.580	123.550	1.584	1.434	1200	D400	600x600	TYPE C		1 FL4.000	121.966	150
MHF07	413291.580	417716.380	120.100	1.412	1.262	1200	D400	600x600	TYPE C		1 FL6.000	118.688	150
MHF08	413307.260	417725.370	118.450	1.485	1.335	1200	D400	600x600	TYPE C		1 FL7.000	116.965	150
MHF09	413315.870	417730.500	117.800	1.684	1.534	1200	D400	600x600	TYPE B		1 FL8.000	116.116	150
MHF10	413350.700	417740.290	116.476	2.318	2.168	1200	D400	600x600	TYPE B		1 FL9.000	114.158	150
MHF11	413403.900	417738.900	114.199	1.697	1.472	1200	D400	600x600	TYPE C		1 FL11.000	112.577	150
MHF12	413375.250	417741.060	115.442	3.111	2.489	1200	D400	600x600	TYPE B		1 F2.000	112.331	225

SURFACE WATER LATERAL MANHOLE SCHEDULE

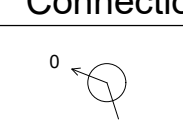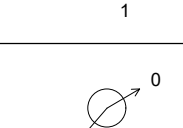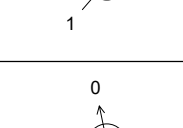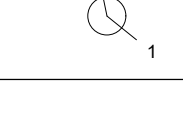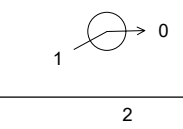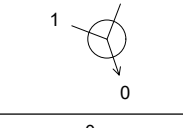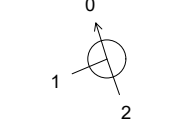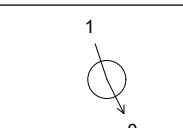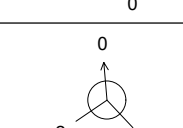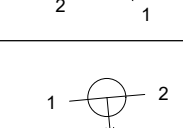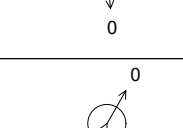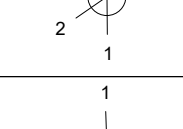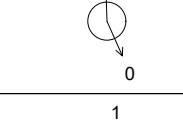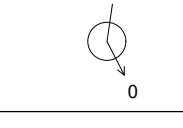Manhole Name	Easting (m)	Northing (m)	CL (m)	Depth (m)	Soffit Depth (m)	Dia (mm)	Cover	Cover Size	Manhole Type	Connections	Pipe	IL (m)	Dia (mm)
LMHS01	413289.860	417648.350	129.033	1.891	1.666	450	B125	450x450	DEMARCATATION		1 SL1-SW_20	127.215	150
LMHS02	413256.889	417666.500	126.043	1.583	1.433	450	B125	450x450	DEMARCATATION		1 SL2-SW_8	127.954	150
LMHS03	413258.210	417697.233	124.500	1.759	1.712	450	B125	450x450	DEMARCATATION		1 SL2.000	127.460	150
LMHS04	413239.330	417705.989	124.100	1.350	1.200	450	B125	450x450	DEMARCATATION		1 SL4-SW_16	122.759	150
LMHS05	413254.210	417713.040	123.700	1.503	1.353	450	B125	450x450	DEMARCATATION		1 SL5-SW_12	122.245	100
LMHS06	413296.090	417713.519	120.200	1.906	1.195	450	B125	450x450	DEMARCATATION		1 SL6-SW_8	118.905	100
LMHS07	413292.660	417722.685	119.900	1.896	1.746	450	B125	450x450	DEMARCATATION		1 SL6-SW_7	118.898	100
LMHS08	413318.070	417727.262	117.800	2.300	2.150	450	B125	450x450	DEMARCATATION		1 SL6.000	118.294	150
LMHS09	413360.940	417747.550	116.243	1.734	1.584	1200	D400	600x600	TYPE B		1 SL7.000	118.004	150
LMHS10	413406.893	417731.180	114.258	1.841	1.568	1200	D400	600x600	TYPE B		1 SL8-SW_12	112.542	100
LMHS11	413409.162	417741.980	114.100	2.254	2.778	450	B125	450x450	DEMARCATATION		1 SL10-SW_23	112.542	100
LMHS12	413494.880	417723.280	110.500	1.352	1.202	450	B125	450x450	DEMARCATATION		1 SL10-SW_25	112.542	100
LMHS13	413345.098	417701.954	118.310	1.140	0.990	450	B125	450x450	DEMARCATATION		1 SL11-SW_13	111.896	100
LMHS14	413338.872	417696.558	118.870	1.362	1.212	450	B125	450x450	DEMARCATATION		1 SL12-SW_9	109.148	150

FOUL WATER LATERAL MANHOLE SCHEDULE

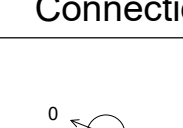Manhole Name	Easting (m)	Northing (m)	CL (m)	Depth (m)	Soffit Depth (m)	Dia (mm)	Cover	Cover Size	Manhole Type	Connections	Pipe	IL (m)	Dia (mm)
LMHF01	413289.100	417648.290	129.096	2.000	1.850	450	B125	450x450	DEMARCATATION		1 FL1-FW_16	127.096	150
LMHF02	413251.240	417681.420	128.469	1.377	1.227	450	B125	450x450	DEMARCATATION	0	FL1.000	127.096	150
										1	FL2-FW_6	127.142	100
LMHF03	413241.470	417702.740	125.500	1.614	1.464	450	B125	450x450	DEMARCATATION	0	FL2.000	127.092	150
										1	FL3-FW_10	123.936	100
										2	FL3-FW_9	123.936	100
LMHF04	413258.950	417698.950	124.200	1.523	1.646	450	B125	450x450	DEMARCATATION	0	FL3.000	123.886	150
										1	FL4-FW_10	122.404	150
LMHF05	413257.100	417711.920	124.400	2.384	2.214	450	B125	450x450	DEMARCATATION	0	FL4.000	122.404	150
										1	FL5-FW_10	122.086	100
LMHF06	413291.740	417710.710	120.475	1.300	1.200	450	B125	450x450	DEMARCATATION	0	FL5.000	122.036	150
										1	FL6-FW_5	119.225	100
LMHF07	413304.582	417729.801	119.000	1.628	1.478	450	B125	450x450	DEMARCATATION	0	FL6.000	119.175	150
										1	FL7-FW_11	117.422	100
LMHF08	413317.460	417727.340	117.800	1.472	1.322	450	B125	450x450	DEMARCATATION	0	FL7.000	117.372	150
										1	FL8-FW_4	116.378	100
LMHF09	413350.020	417744.690	116.450	2.236	2.086	450	B125	450x450	DEMARCATATION	0	FL8.000	116.328	150
										1	FL9-FW_16	114.264	100
										2	FL9-FW_15	114.264	100
LMHF10	413404.515	417731.348	114.327	1.627	1.477	1200	B125	450x450	DEMARCATATION	0	FL9.000	114.214	150
										2	FL10-FW_15	112.750	100
LMHF11	413406.965	417742.340	114.200	1.545	1.385	450	B125	450x450	DEMARCATATION	0	FL10-FW_16	112.750	100
										2	FL10.000	112.700	150
LMHF12	413492.850	417723.800	110.600	1.350	1.200	450	B125	450x450	DEMARCATATION	1	FL11-FW_14	112.665	150
										0	FL11.000	112.655	150
										2	FL12-FW_10	109.250	150
LMHF13	413344.054	417702.246	116.460	1.856	0.756	450	B125	450x450	DEMARCATATION	0	FL12-FW_9	109.250	150
										1	FL12.000	109.250	150
LMHF14	413336.156	417697.338	118.870	1.880	0.976	450	B125	450x450	DEMARCATATION	1	FL13-FW_9	116.604	100
										2	FL13-FW_8	117.604	150
										0	FL13.000	116.604	150
LMHF14	413336.156	417697.338	118.870	1.880	0.976	450	B125	450x450	DEMARCATATION	1	FL14-FW_7	117.744	150
										0	FL14.000	116.990	150