




Notes

Do not scale from drawing, use figured dimensions only.
 All dimensions must be checked and verified on site prior to commencement of work and Architect to be notified of any discrepancies.
 This drawing is intended to permit overall scheme proposals only and cannot be used for construction purposes without further information.

Rev	Description	Drawn	Date
•	Drawing created.	MJN	12.11.21
A	Planning Application.	MH	24.01.23
B	TENDER ISSUE Dining Room wall opening corrected.	MH	31.03.23

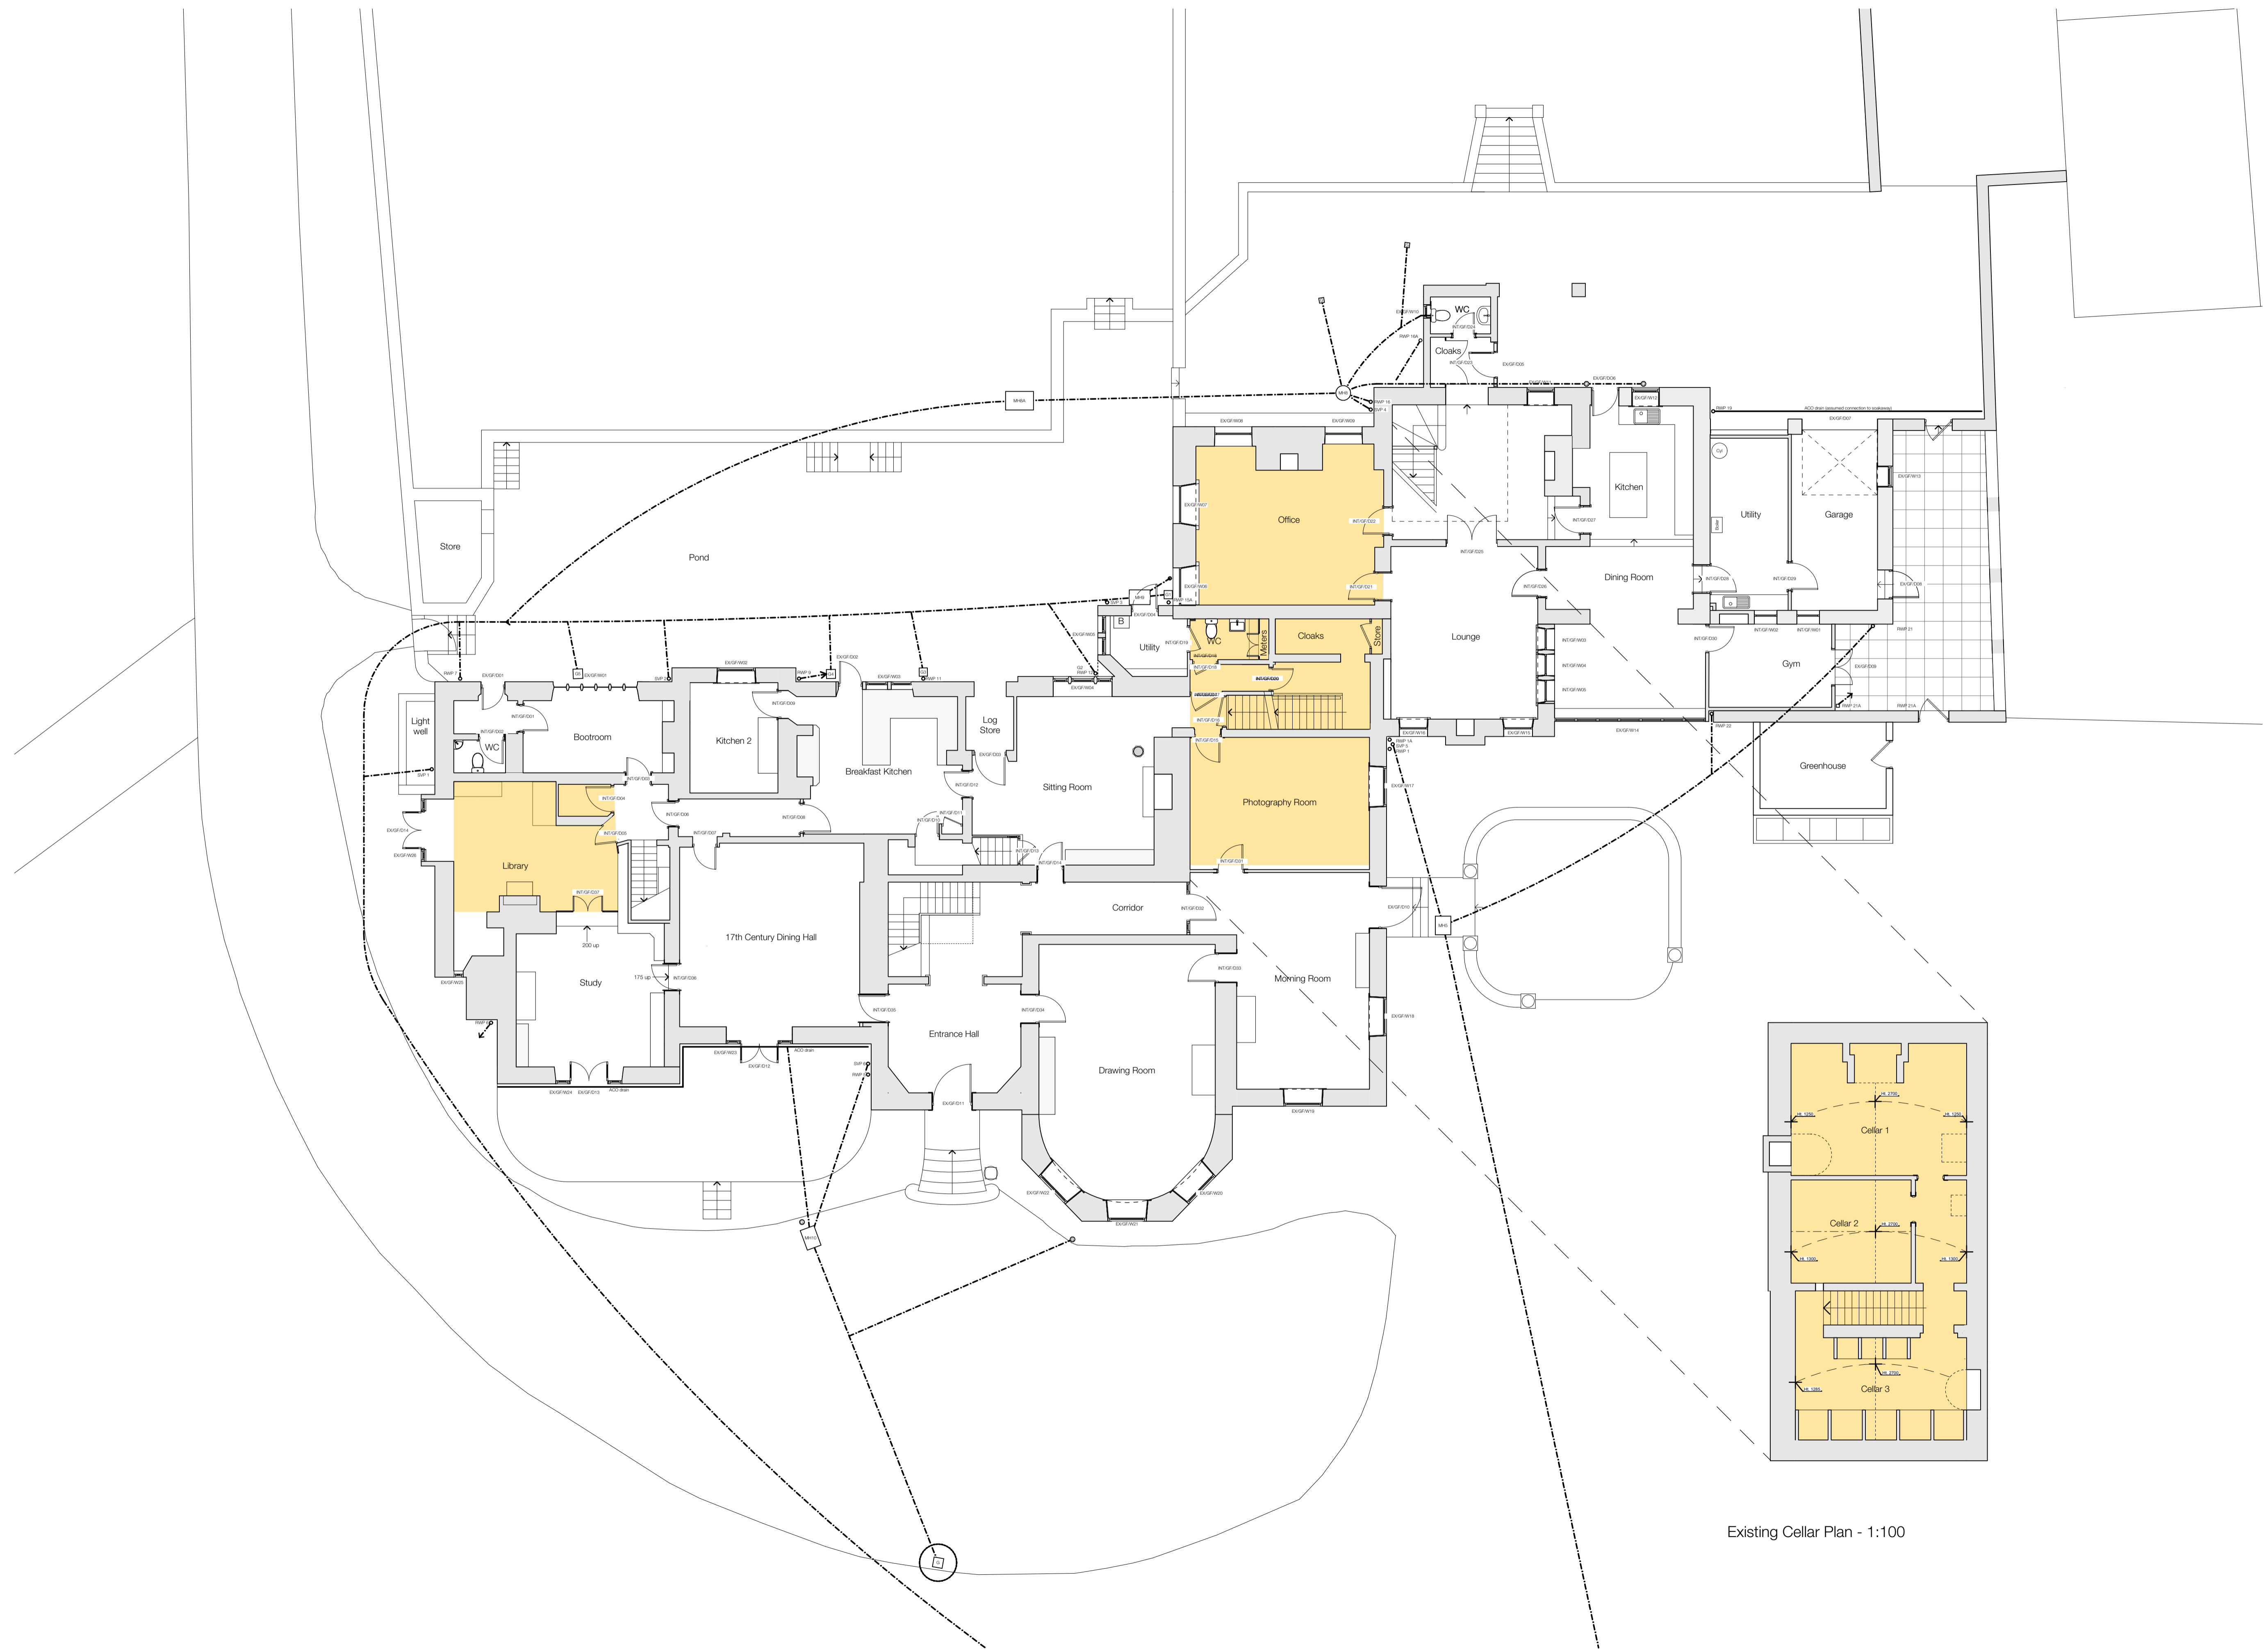

Key	
	Extent of cellars
	Below ground drainage

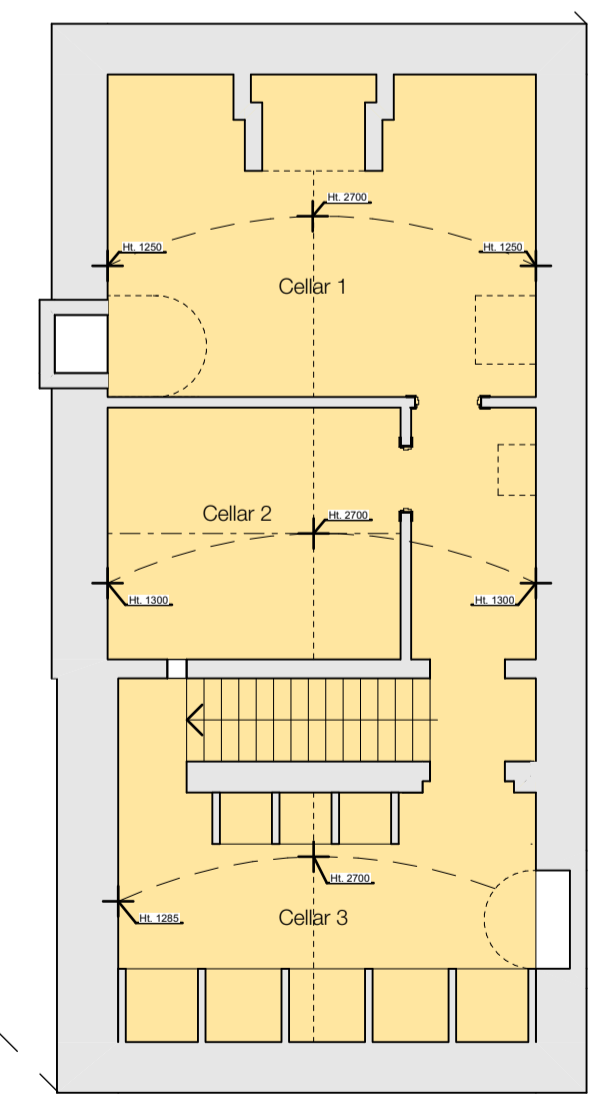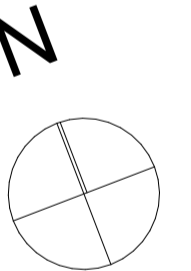

Existing Cellar Plan - 1:100

Project Description Fenay Hall & Grange Repairs & Alterations	
Site Address Fenay Hall, Fenay Lane, Huddersfield, HD8 0LJ	
Client Sarah Turvey	
Status Tender	Company AD
Drawing Existing Ground Floor and Cellar Plan	Scale @ A1 1:100
Date November 2021	Drawn Checked MJN
Drawing No. 3471 (0-) 01	Revision B

ONE17
 ARCHITECTS & INTERIOR DESIGNERS

The Dyehouse, Armitage Bridge
 Huddersfield, West Yorkshire HD4 7PD
 T 01484 668 000 F 01484 668 001
 E solutions@one17design.com
ONE17DESIGN.COM