

South West Elevation




North East Elevation



South East Elevation

- Listed Dwelling Grade II
- natural blue slate pitched roofing
- stone detailing, corbels and copings
- black rainwater goods cast iron and pvc
- timber single glazed sash windows
- coursed natural stone walling
- ashlar stone headers / cills and quions
- detailed stone entrance portico
- ashlar stone bay window with solid stone capping

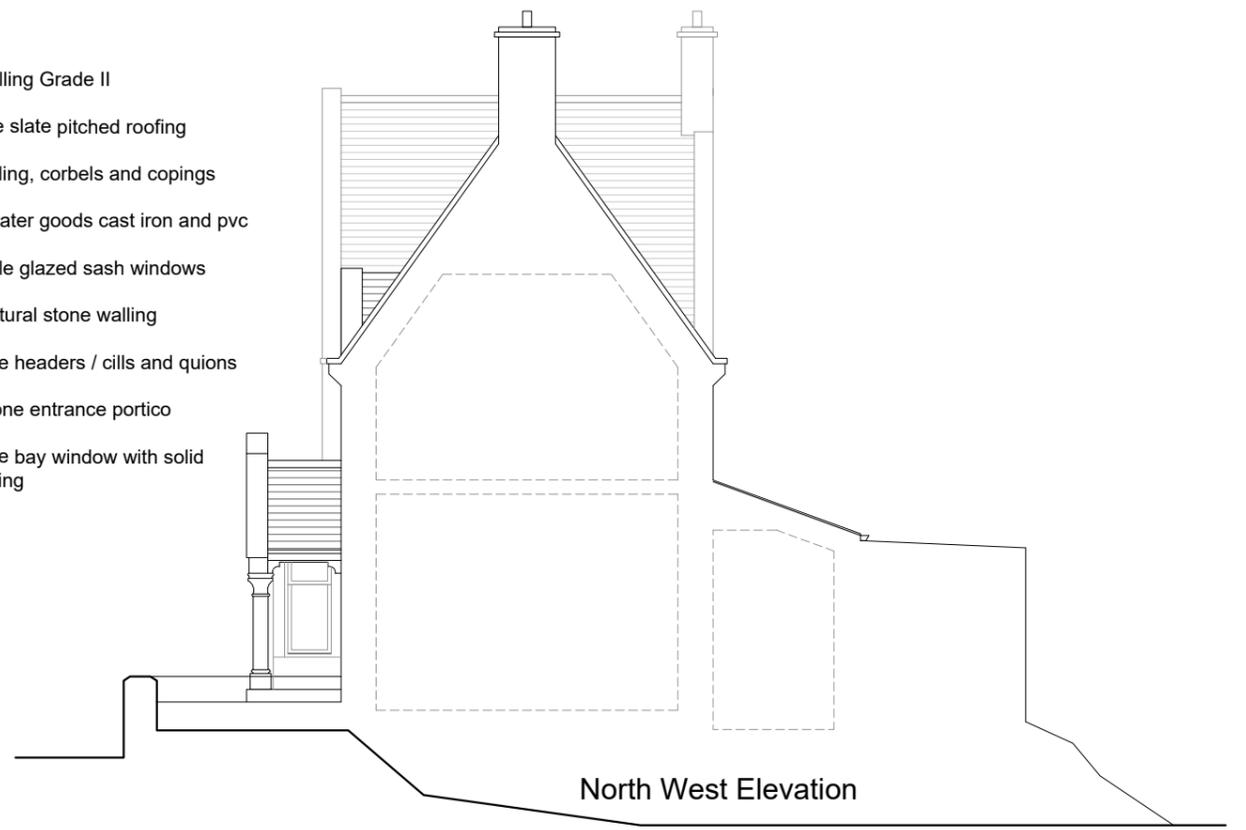

North West Elevation

Status:  
Planning

Date:  
Jan 2025

Scale:  
1:100

Drg No:  
BR04.#

Title: Existing Elevations  
#

Project: Internal and External Alterations  
202 Blacker Road, Edgerton