



Plan of gardens, 43 Town End

Station	Easting	Northing	Level
ST01	207.680	209.118	8.872
ST02	216.172	195.200	8.648
ST03	211.599	179.922	10.370
ST04	219.412	155.127	10.661
ST0LA	200.666	219.378	8.918

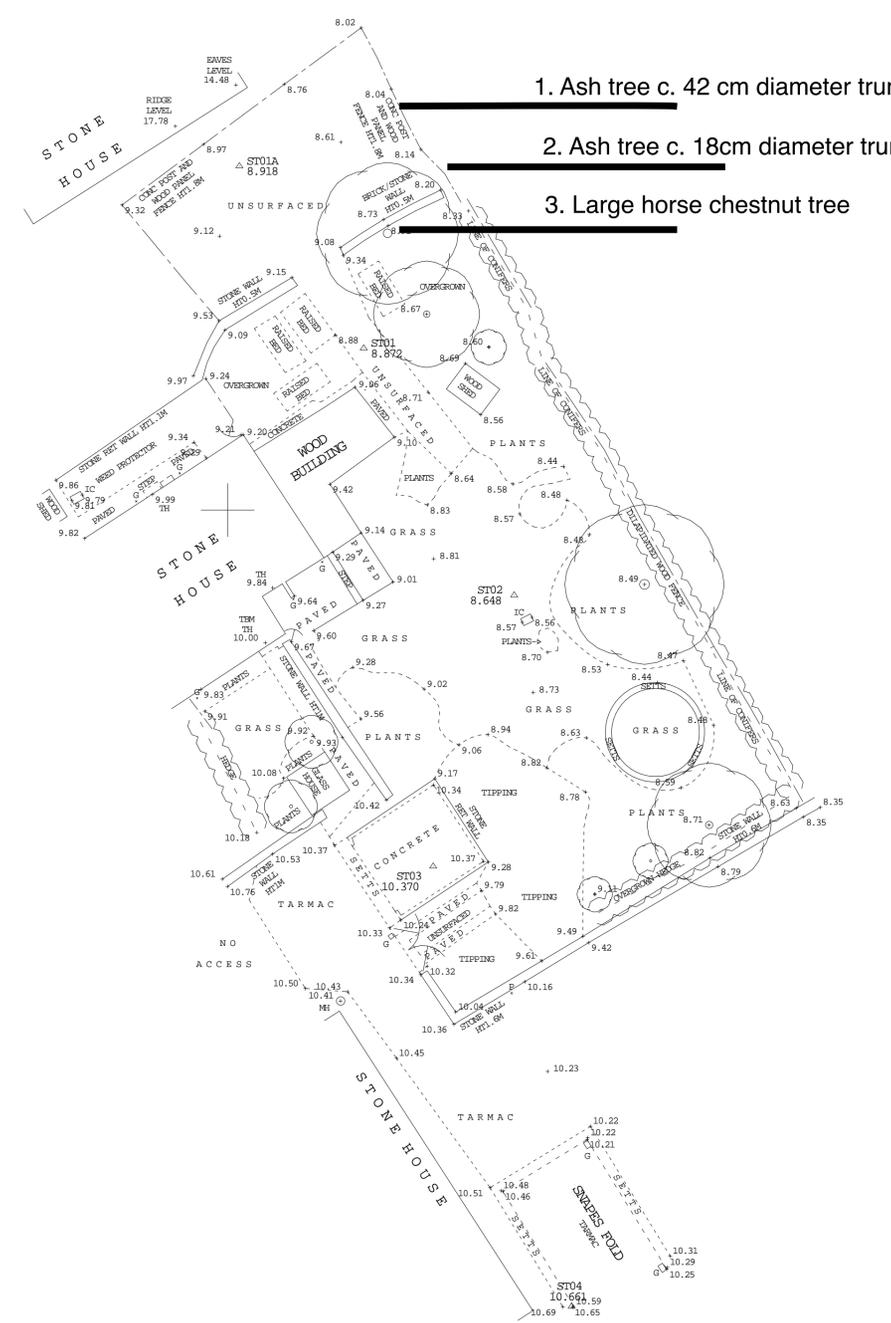

- 1. Ash tree c. 42 cm diameter trunk
- 2. Ash tree c. 18cm diameter trunk
- 3. Large horse chestnut tree

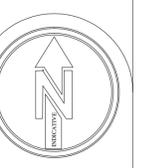

SURVEY NOT TO BE MOVED OR ROTATED
ALL SERVICES TO BE FIELD VERIFIED
All drawings remain the property of Ellam Land Surveys until all payments have been received
Copyright Ellam Land Surveys 2016.