






Front (North West) Elevation

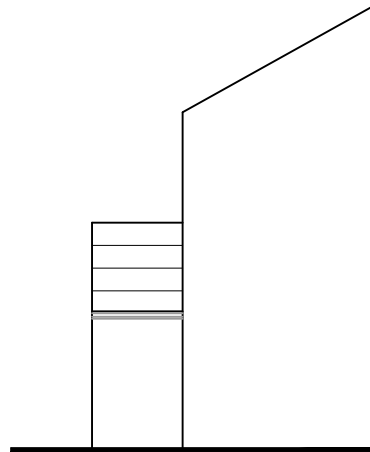

Side (South West) Elevation

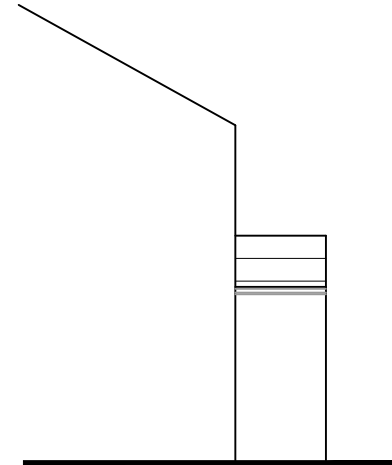

Side (North East) Elevation

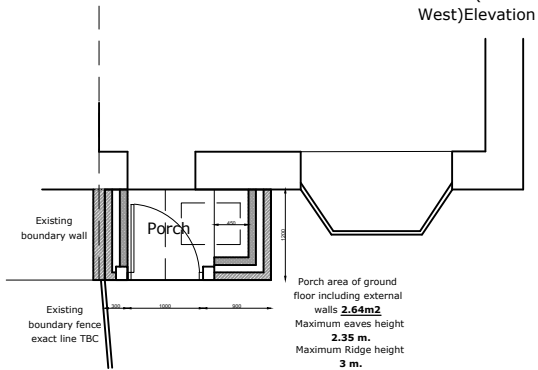

Porch area of ground floor including external walls **2.64m²**
 Maximum eaves height **2.35 m.**
 Maximum Ridge height **3 m.**

AS PROPOSED

NOTE: ALL DIMENSIONS SHOWN ARE PROVISIONAL DIMENSIONS ONLY & SHOULD NOT BE READ AS EXACT MEASUREMENTS. THESE MAY NEED TO BE ALTERED DUE TO SITE CONSTRAINTS/ INSPECTION THE DRAWINGS AND DESIGN ARE THE COPYRIGHT OF LDL LTD & SHOULD NOT BE RE-PRODUCED WITHOUT PRIOR PERMISSION

DRAWING DESCRIPTION
 PLANS AND ELEVATIONS
 AS EXISTING

JOB TITLE
 1 BANK FOOT LANE

CLIENT
 MISS AMY FOREMEN

DRAWN BY	SCALE 1:100 @ A4
DATE MAY 2023	DRAWING NO. 00-02
CHECKED	REVISION .



L'Arche Developments (Yorkshire) Ltd
 12 Manor Road
 Farnley Tyas
 HD4 6LS
 mail@larchedevelopments.co.uk
 Company Reg: 0143594 VAT Reg: 411626335