


Existing site plan

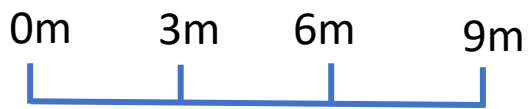

Blue line – 6cm = 9m

Scale @ A4 – 1cm = 1.5m

