


NOTES


- Do not scale from this drawing, except for planning purposes.
- Check all dimensions on site.
- Subject to survey.
- Subject to site inspection.
- Site boundary lines are indicative only.

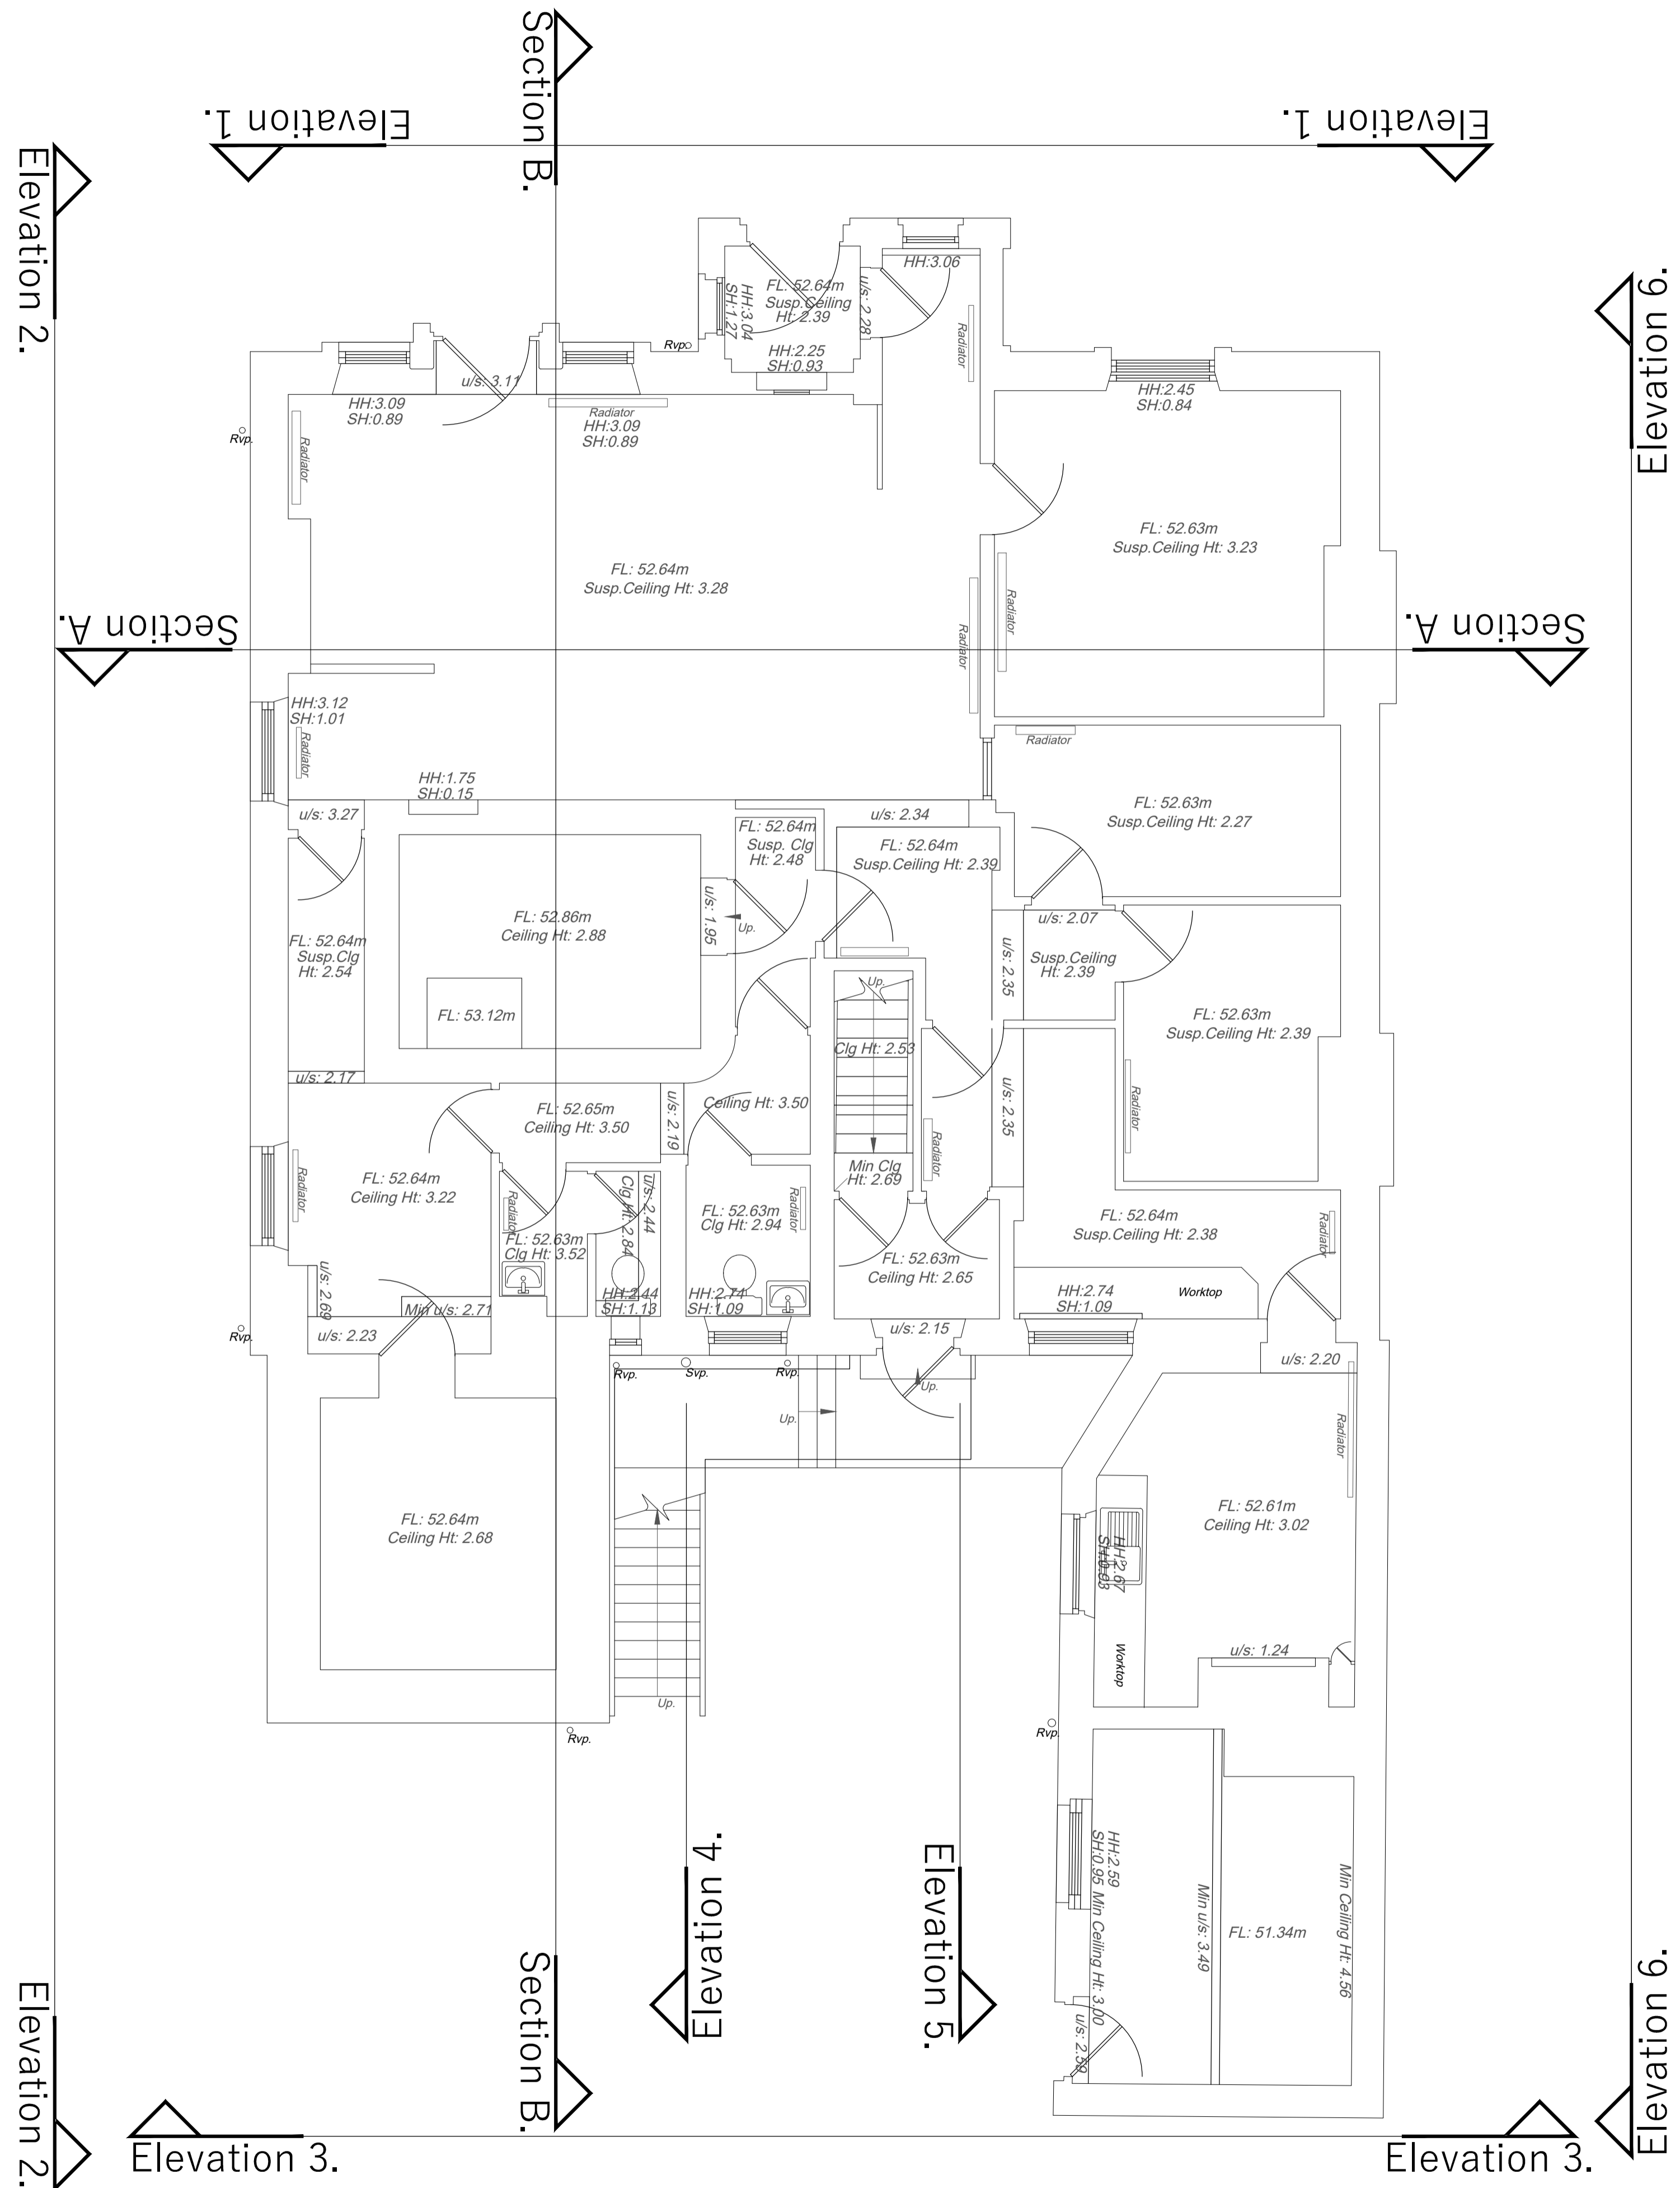

01 - Existing Ground Floor Layout
Scale: 1 : 50

Rev	Date	By	Description
01	29/01/25	HCH	First Issue

Revision Schedule

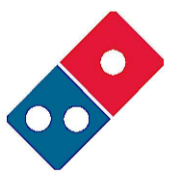

THIS DRAWING AND/OR SPECIFICATION IS THE SOLE PROPERTY AND COPYRIGHT OF DOMINO'S PIZZA AND MAY NOT BE DISCLOSED TO ANY THIRD PARTY OR REPRODUCED WITHOUT THE PRIOR WRITTEN CONSENT OF AN AUTHORISED REPRESENTATIVE OF DOMINO'S PIZZA. NO EQUIPMENT, MACHINERY OR PARTS TO WHICH THIS PLAN, DRAWING OR SPECIFICATION RELATES MAY BE MANUFACTURED TO THE ORDER OF ANY THIRD PARTY WITHOUT THE PRIOR WRITTEN CONSENT OF ANY AUTHORISED REPRESENTATIVE OF DOMINO'S PIZZA.

project
Domino's Mirfield
47 Huddersfield Road
Mirfield, WF14 8AE

title
Existing Ground Floor Layout

drawing status Planning	
contract no. -	scale 1:50@ A1
client ref. -	date 29/01/2025
drawn by HCH	checked by -

drawing number 10131-SD-XX-00-P-A-01001	revision 01
---	-----------------------



Simons Design Ltd
architects
Newland House, The Point, Weaver Road, Lincoln, Lincolnshire, LN6 3QN
T: +44 (0) 1522 815 114
E: info@simons-design.co.uk
www.simons-design.co.uk

