


Proposed Conversion and Alterations
at Scotland Farm
Lingards Road
Slaithwaite, Huddersfield

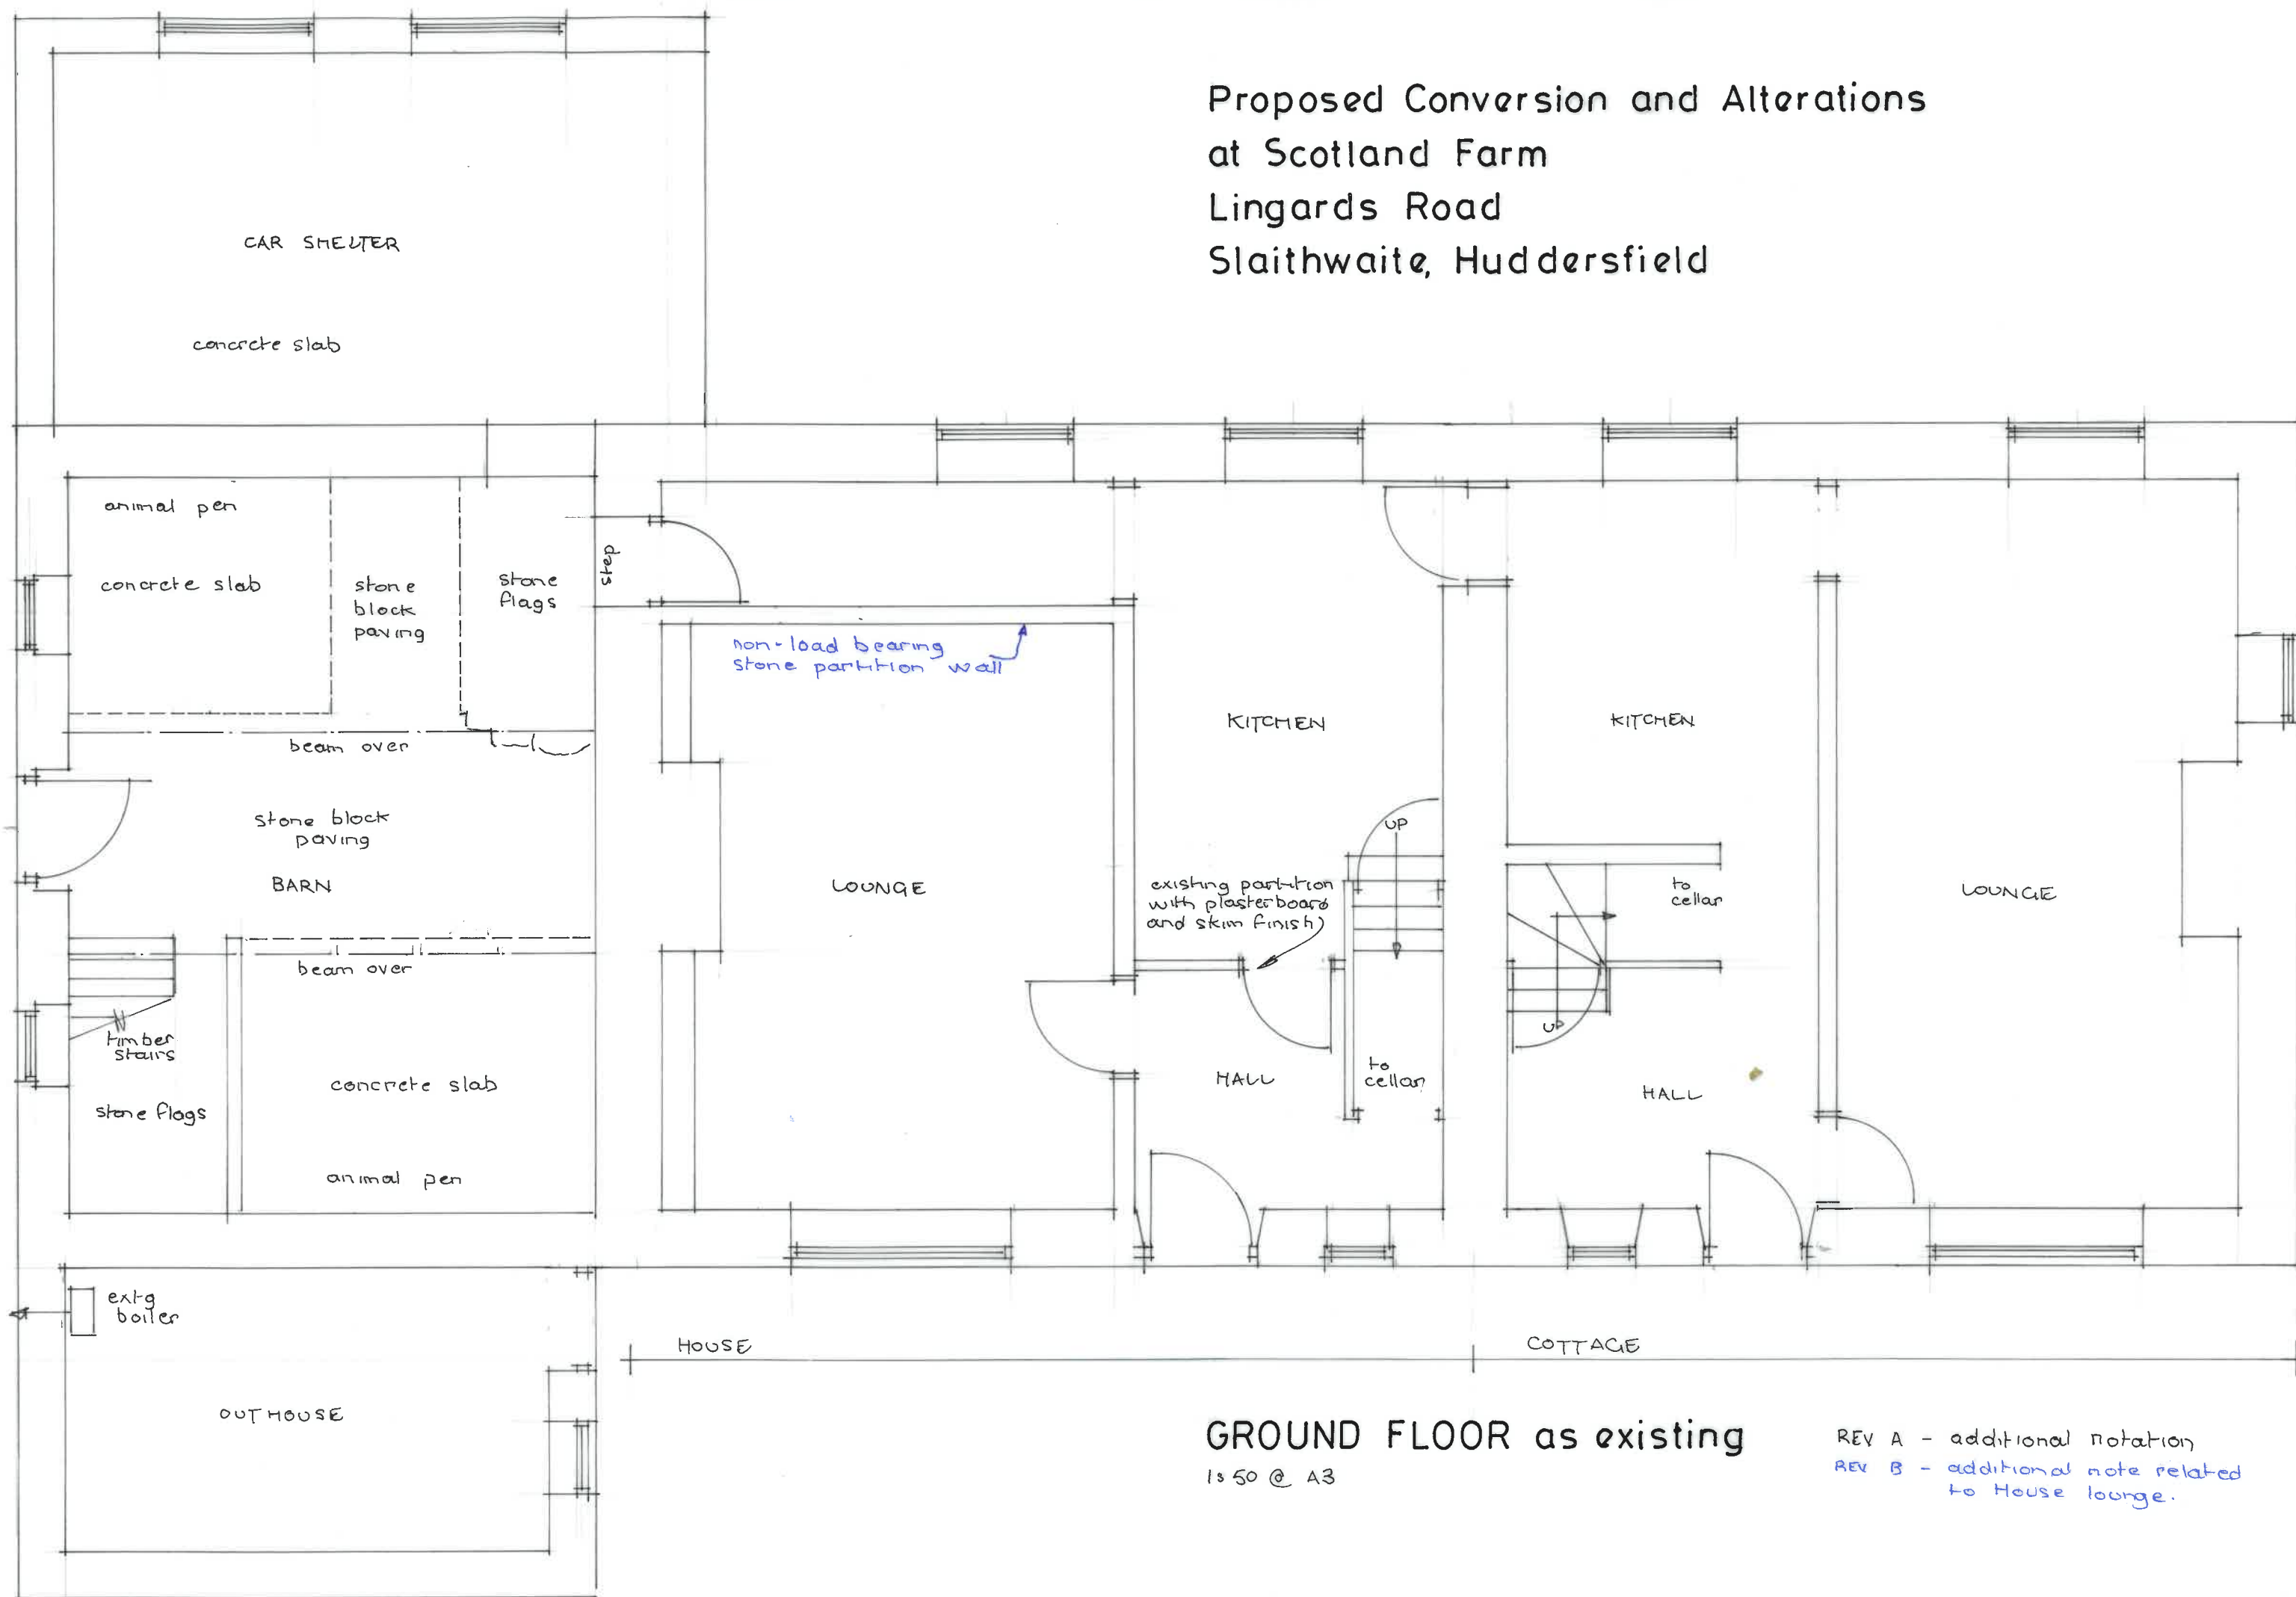

GROUND FLOOR as existing

1:50 @ A3

REV A - additional notation
REV B - additional note related
to House lounge.