



PROPOSED GROUND FLOOR PLAN 1:50
0 0.5m 1 1.5m 2m 2.5m 5m
SCALE BAR 1:50





PROPOSED FIRST FLOOR PLAN 1:50

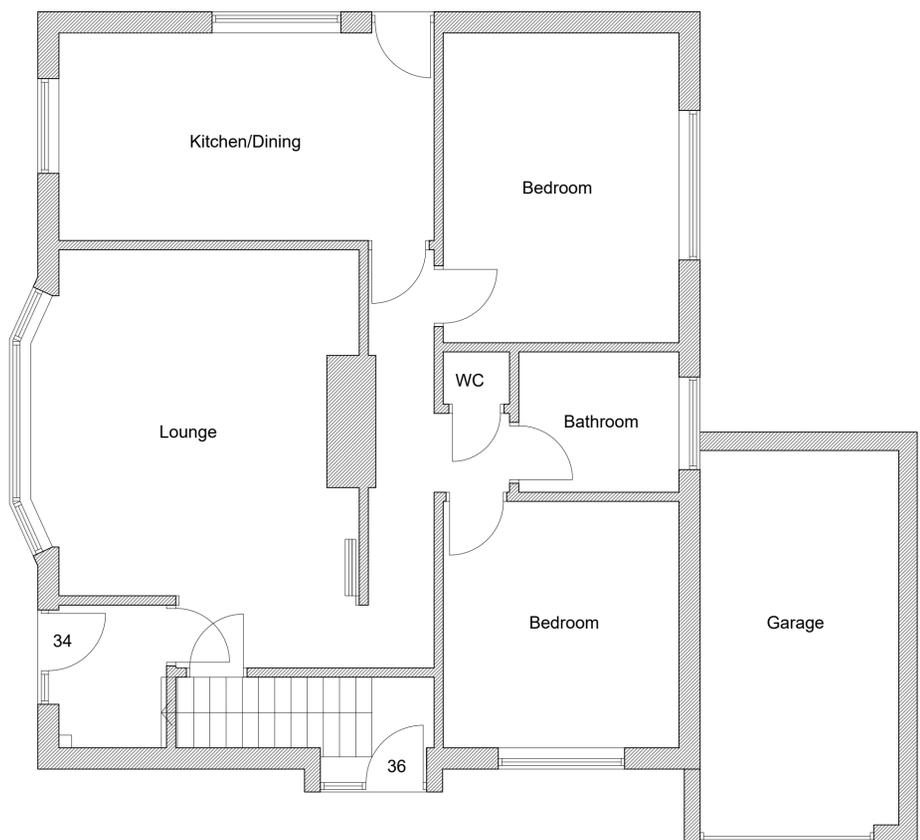

EXISTING GROUND FLOOR PLAN 1:50
0 0.5m 1 1.5m 2m 2.5m 5m
SCALE BAR 1:50

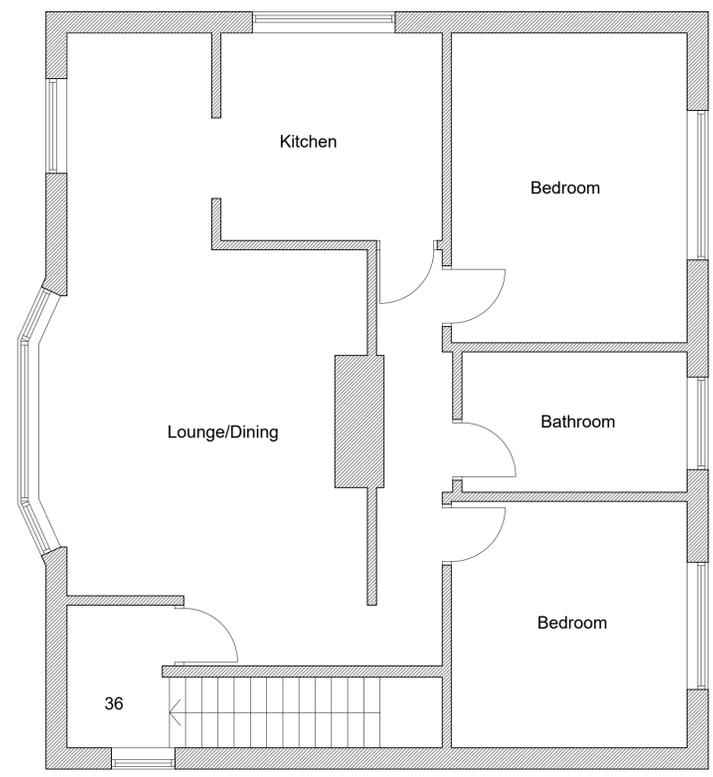

EXISTING FIRST FLOOR PLAN 1:50

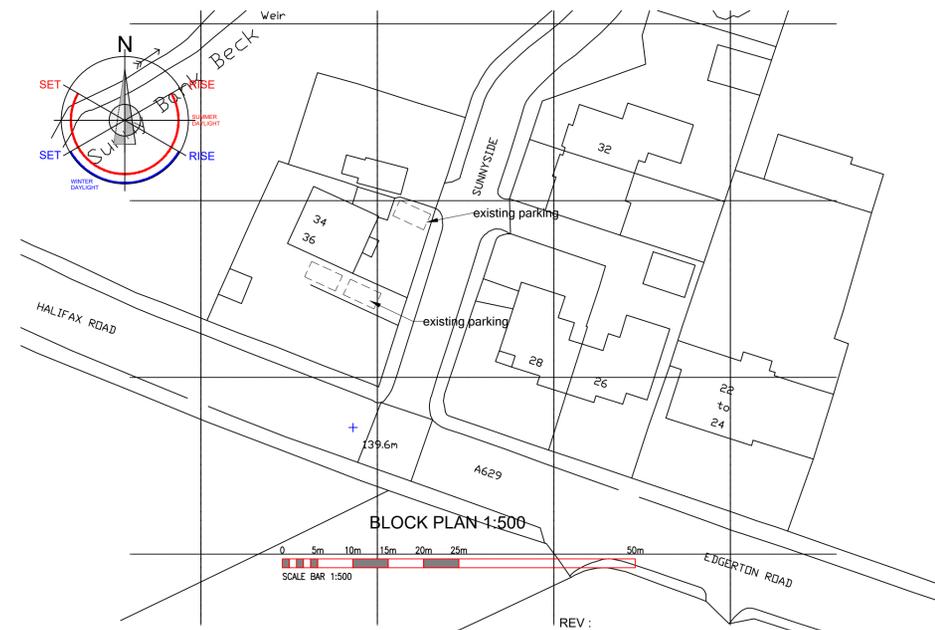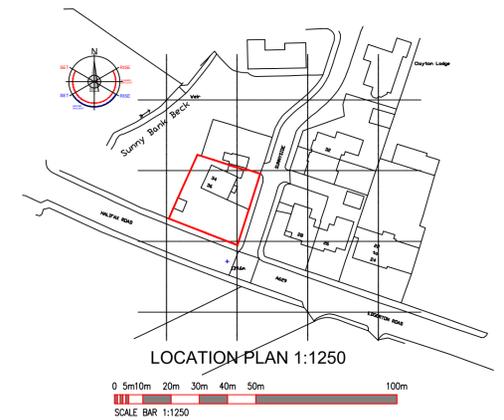

REV :

CLIENT :	Rainbow Ridge Care Ltd
ADDRESS :	34 & 36 Sunnyside Edgerton HD3 3AD
PROJECT :	Change of Use. Existing & Proposed Details.
DATE :	May 2008
ISSUE :	PLANNING: <input checked="" type="radio"/> B.REGULATIONS: <input type="radio"/> GENERAL: <input type="radio"/>
DRAWING REF :	REVISION: <input type="radio"/> SCALE: <input type="radio"/>
	2147-25-001 - As Shown @ A1

Drawings are to scale indicated for planning purposes
No scaling permitted for construction purposes
Information on this drawing is copyright. All rights reserved.
No part of this work may be reproduced or transmitted in
any form by any means, either electronically, mechanically,
by photocopying, recording or otherwise stored in any
retrieval system of any nature, without the express consent
of Langley Architectural.