
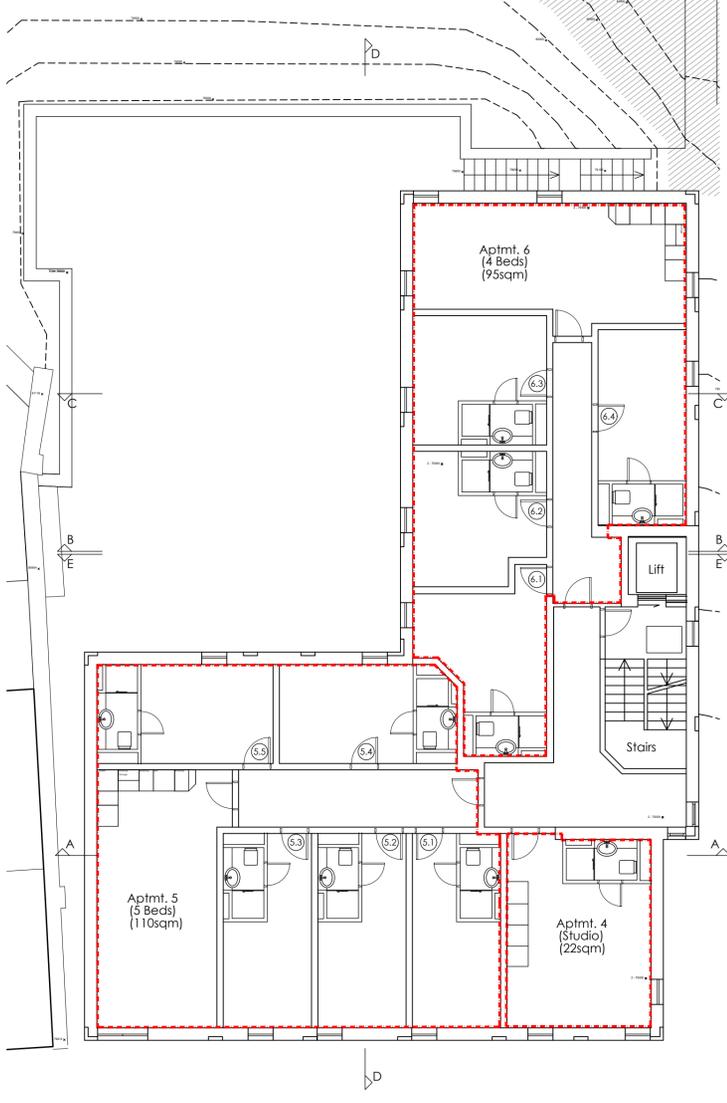



Do not scale from this drawing. Use figured dimensions only.  
 Contractors to verify all dimensions on site before commencing any work or shop drawings.  
 If drawings or specifications exceed the quantities taken in any way, Fibre Architects are to be informed before the work is initiated.  
 All drawn information is based on Ordnance Survey and/or existing record drawings. All content subject to Site Survey, Structural Survey, Site Investigations, Planning and other Statutory Approvals.  
 This drawing is not to be reproduced in whole or part without the consent of Fibre Architects Ltd.  
 Fibre Architects Limited Copyright.

**Schedule of Accommodation**


Apartments				
General				
Level	Description	No.	Area (GIFA)	Beds (No.)
1	Ground Floor	-	210.0sqm	5
2	First Floor	-	264.0sqm	10
3	Second Floor	-	264.0sqm	10
4	Third Floor	-	167.0sqm	6
-	Total Floor Area	-	905.0sqm	31

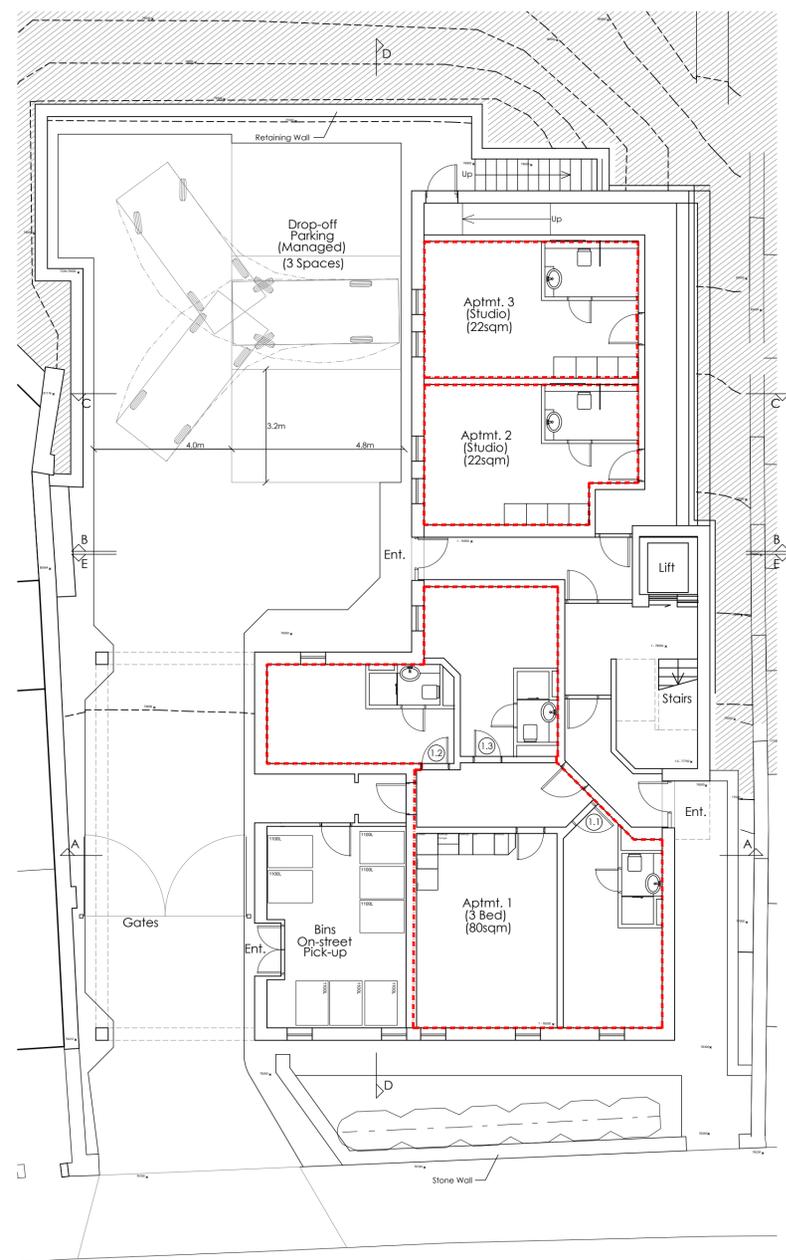

FLOOR 2 PLAN

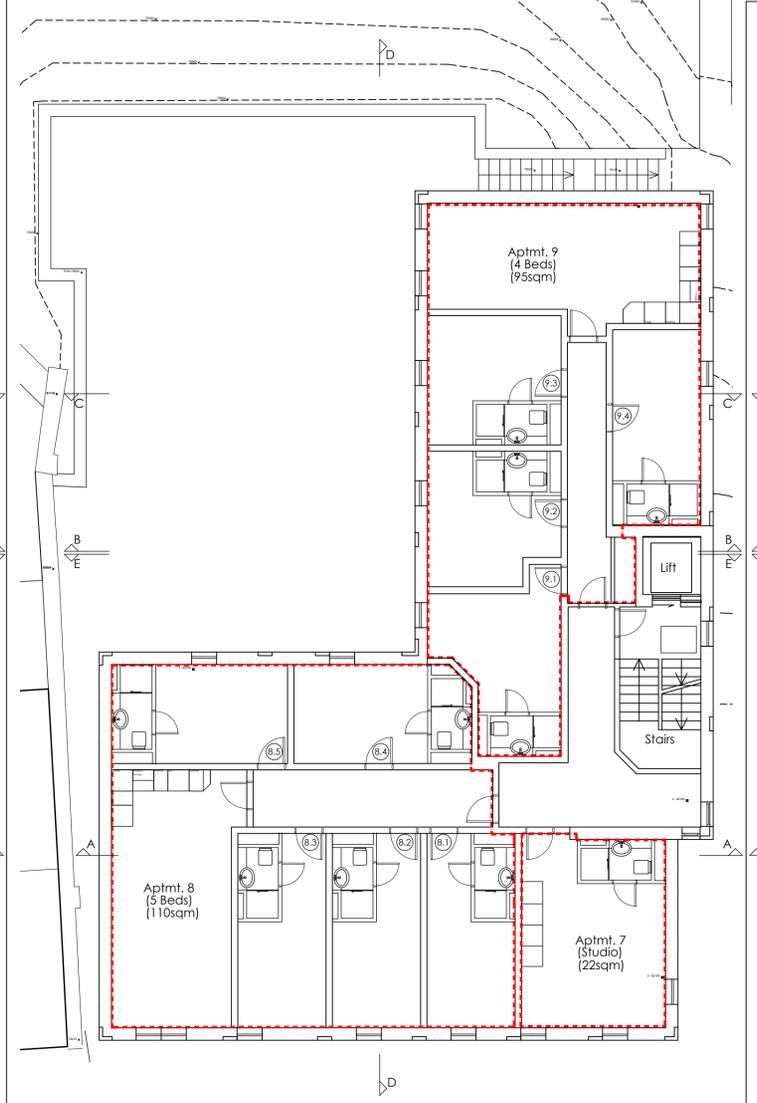


FLOOR 3 PLAN

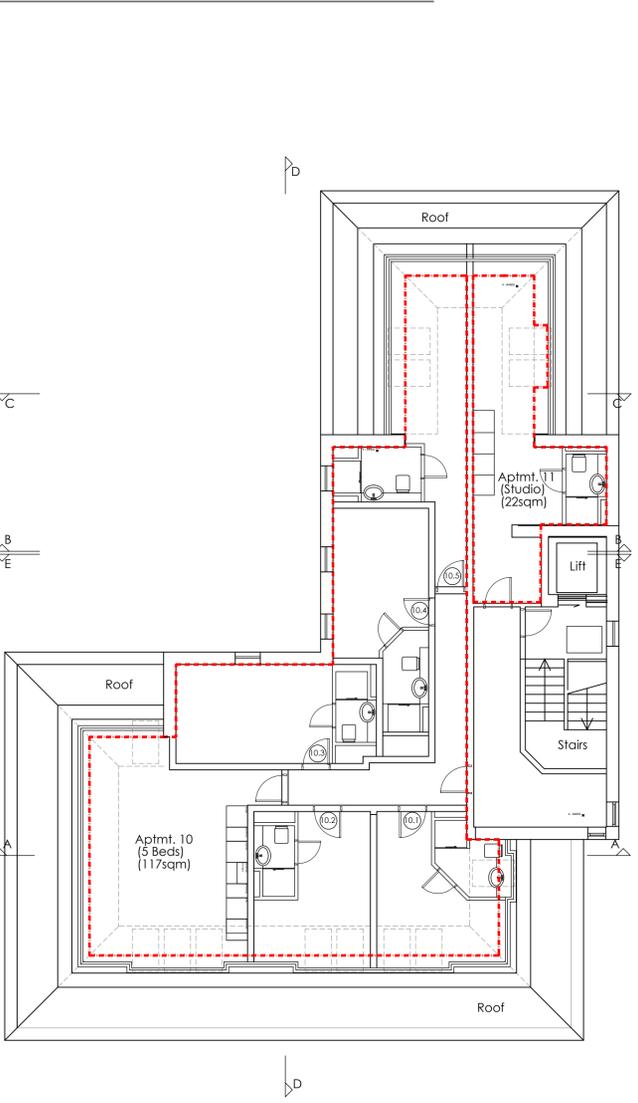

FLOOR 4 PLAN

FLOOR 1 PLAN  
**AS PROPOSED**

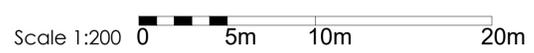

A General Updates		14/08/25	MO	-
Rev	Description	Date	By	Appr
Project	Proposed Residential Accommodation	23-003	MO	05/02/25
Project	140A Manchester Road, Huddersfield, HD1 3JA			
Drawing Title	Floor Plans as Proposed	As Shown	MO	-
Client	Manchester Road Projects Ltd.	ALD110		A

**FIBRE**  
 ARCHITECTS

First Floor Buckden Mount  
 8 Thornhill Road  
 Huddersfield, HD3 3AU

Tel: 01484 544 410  
 www.fibrearchitects.co.uk  
 Email: info@fibrearchitects.co.uk