


STATION	EASTING	NORTHING	HEIGHT
STNB	42369.418	41994.970	42.052
STNA	42372.619	41993.689	43.020
STNC	42368.239	41993.851	42.000
STNG	42362.202	41993.475	43.810
STNH	42369.577	41999.919	41.150
STND	42353.000	41979.222	42.800
STNF	42352.600	41978.343	43.900
STNE	42369.839	41991.246	38.200
STNI	42369.873	41992.153	38.078
STNJ	42369.051	41992.776	38.920
STNK	42370.819	41998.431	38.500
STNH	42374.390	41973.475	38.399
STNG	42370.800	41978.957	38.152
STAJ	42362.148	41970.107	30.644
STAL	42364.400	41989.893	38.299
STAK	42363.810	41993.424	37.714
STAN	42369.839	41991.246	38.200
STNH	42364.810	41978.828	43.816
STNG	42369.839	41988.883	44.258
STNL	42368.622	41989.488	43.832
STNS	42369.883	41987.753	38.154
STNR	42370.829	41989.353	38.858
STNS	42369.887	41989.817	38.792
STAO	42370.885	41970.300	40.631
STAN	42370.871	41989.676	38.794
STAU	42378.208	41964.271	37.939
STNG	42362.822	41978.263	38.188
STNV	42367.232	41973.274	38.452
STNY	42364.600	41974.800	41.031
STAA	42369.844	41983.892	38.747
STAC	42362.845	41980.852	40.759
STAB	42360.188	41983.655	38.841
STAU	42363.191	41979.656	38.200
STNW	42367.850	41978.735	40.291
STNZ	42368.584	41970.849	40.273
STNI	42362.538	41974.200	38.146
STAC	42370.430	41968.008	38.820
STAD	42364.407	41981.468	38.747

- NOTES**
- ALL LEVELS RELATE TO ORDINANCE SURVEY DATUM HEIGHTS BY MEANS OF ORDINANCE SURVEY LEICA SMARTNET.
 - DO NOT SCALE FROM THIS DRAWING.
- KEY**
- ± 0.000 GROUND LEVEL (M.A.O.D)
 - ± 0.000 LEVEL TOP OF WALL (M.A.O.D)
- BO** BOLLARD
CU CULVERT
CV GAS VALVE
LP LAMP POST
MH MANHOLE
- WH** WATER HYDRANT
- LINE KEY**
- BUILDING LINE
 - FENCE
 - ROAD CHANNEL WITH KERB
 - ROAD CHANNEL WITH DROP KERB
 - TOP OF BANK
 - BOTTOM OF BANK
 - WALL
 - DENSE CLUSTER OF TREES & BRAMBLES

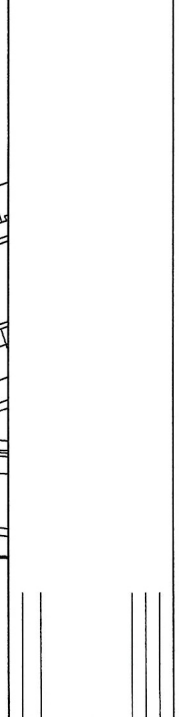

DRAFT COPY

Project: **FORGE LANE DEWSBURY**

Title: **TOPOGRAPHICAL SURVEY PLAN**

Drawn: H Date: 10/11/2020
 Check: JH
 Date: 20/11/2020 Scale: A3 (R-ONLY) @ N

AECOM

100 200 300 400 500 600 700 800 900 1000
 Scale = 1 : 500

No. 80140787_LS01 3D