


SITE PLAN 1:200

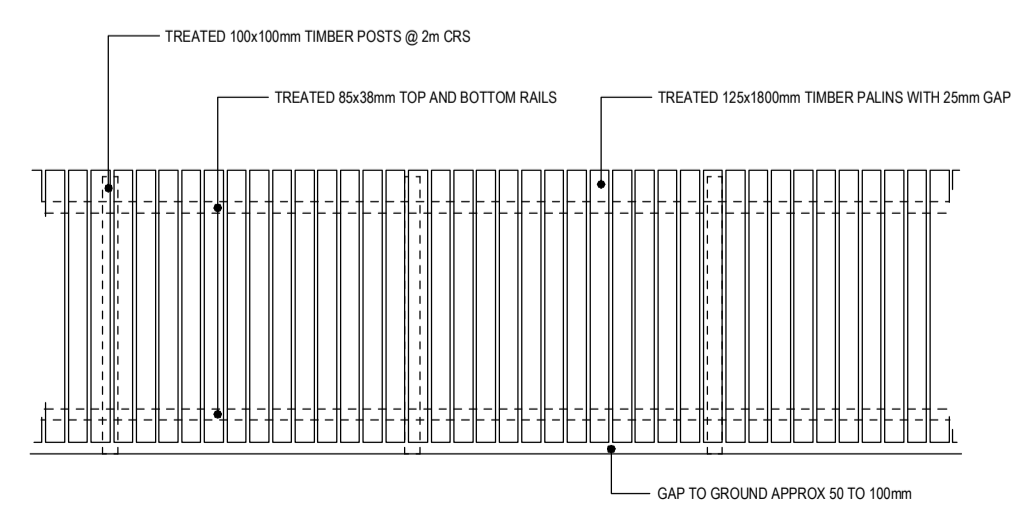

TYPICAL FENCING ELEVATION 1:50

REV: DATE: DESC:



The Nook
Lingwell Gate Lane
Luffhouse
Wakefield
WF3 3JU

T: 01924 835600
M: 07767 774257

W: www.sk-design.co.uk
E: info@sk-design.co.uk

CLIENT:	MR J KAYE
PROJECT:	LAND AT LODGE LANE LIVERSEDGE WF15 7FG
DRAWING TITLE:	AS PROPOSED
PROJECT REF:	2025-060
DRAWING NO:	200
REVISION:	-
SCALE:	AS SHOWN @ A1
DATE:	FEB 2025