


SITE PLAN 1:200

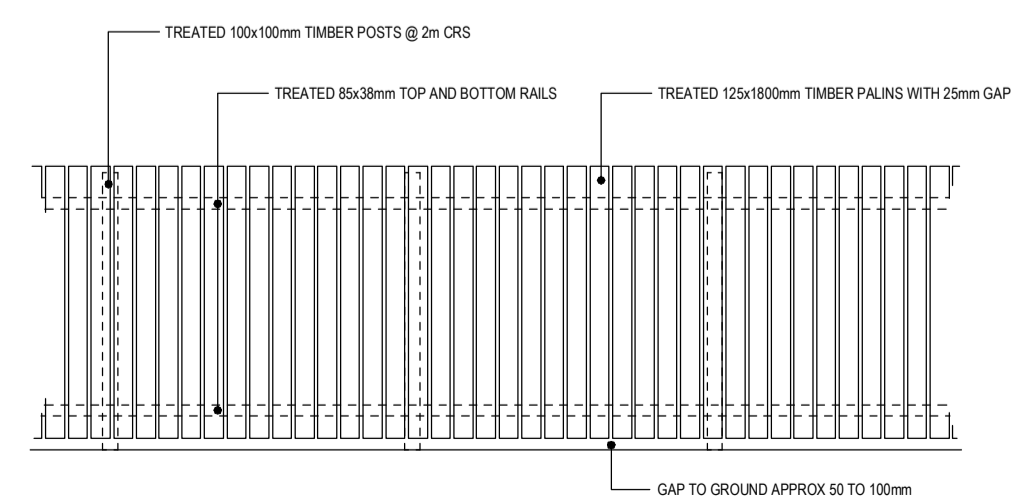

TYPICAL FENCING ELEVATION 1:50

B JUL25 FENCING AMENDED
 A JUN25 FENCING AMENDED
 REV: DATE DESC:



The Nook
 Lingwell Gate Lane
 Luffhouse
 Wakefield
 WF3 3JU
 T: 01924 835600
 M: 07767 774257
 W: www.sk-design.co.uk
 E: info@sk-design.co.uk

CLIENT:	MR J KAYE
PROJECT:	LAND AT LODGE LANE LIVERSEDGE WF15 7PG
DRAWING TITLE:	AS PROPOSED
PROJECT REF:	2025-060
DRAWING NO:	200
REVISION:	B
SCALE:	AS SHOWN @ A1
DATE:	FEB 2025