




FLOOR PLAN  
( 1:50 )  
(SECTION A-A)

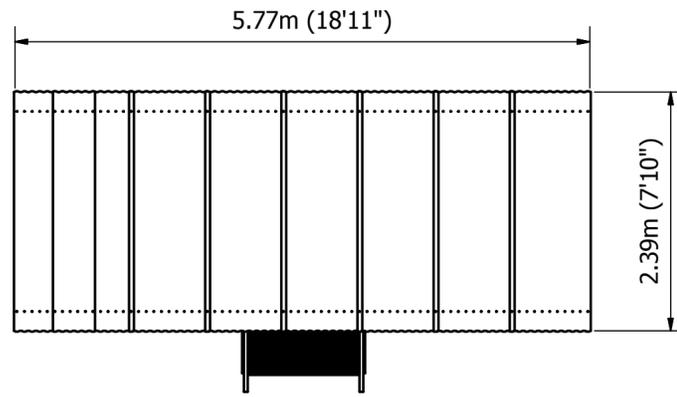


PLAN VIEW - ROOF DIMENSIONS  
( 1:50 )

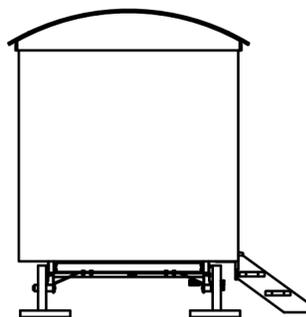


LEFT END ELEVATION  
( 1:50 )

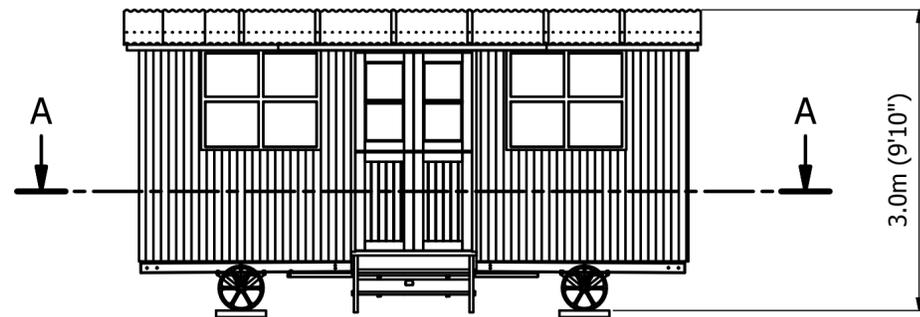

FRONT ELEVATION  
( 1:50 )

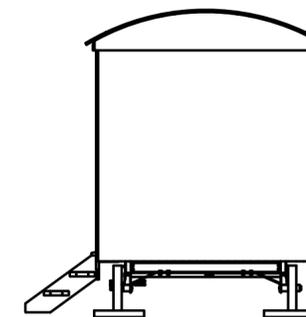

RIGHT END ELEVATION  
( 1:50 )

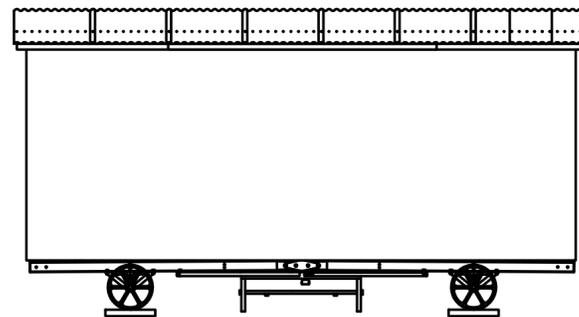

REAR ELEVATION  
( 1:50 )

DRAWING SCALE 1:50

ESTIMATED WEIGHT:  
**1433.939 kg**

Material	CLIENT: MR M.TREECE, HUDDERSFIELD, W. YORKSHIRE.	Designer A. JOHNSON	Checker	Date Checked
3rd Angle Projection 	<b>SYKAMORE</b> Sykamore Design Engineering Ltd (SDEL) 26 Chapel Hill, Ropsley, Lincolnshire, NG33 4BP Copyright © 2023 Tel +44 (0)1476 585575		18 FT SHEPHERD HUT	
			SA1114-147	Issue 01
			Sheet Size A2	Sheet 1 / 1

This drawing remains the sole property and design Copyright of Sykamore Design Engineering Ltd (SDEL). This drawing must not be copied or disclosed to third parties without written consent from SDEL.