


Dark grey concrete tiles to roof.


Coursed artificial stone to all walls.

PROPOSED SIDE ELEVATION

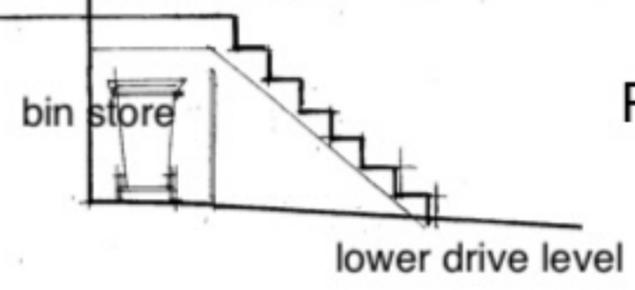

bin store

lower drive level

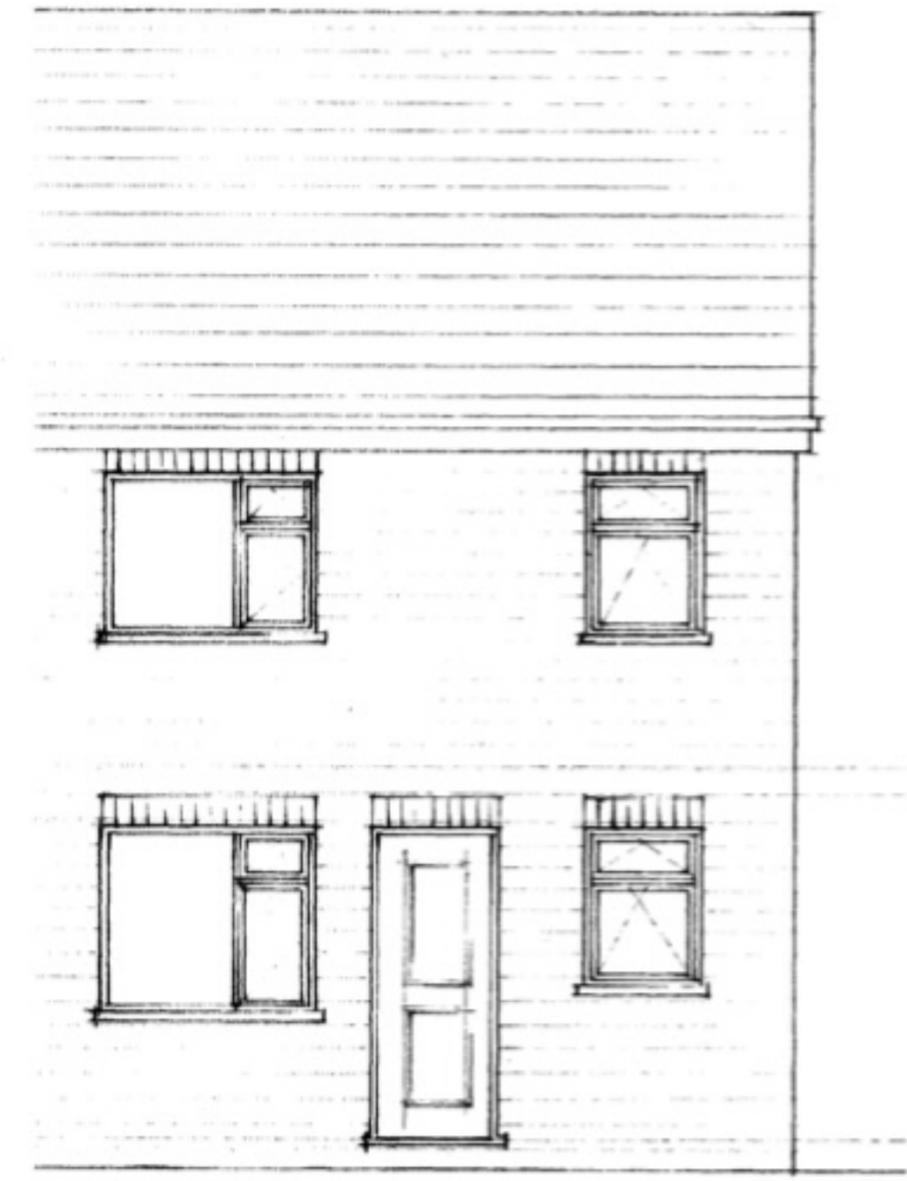

PROPOSED REAR ELEVATION