


EXISTING GROUND FLOOR PLAN

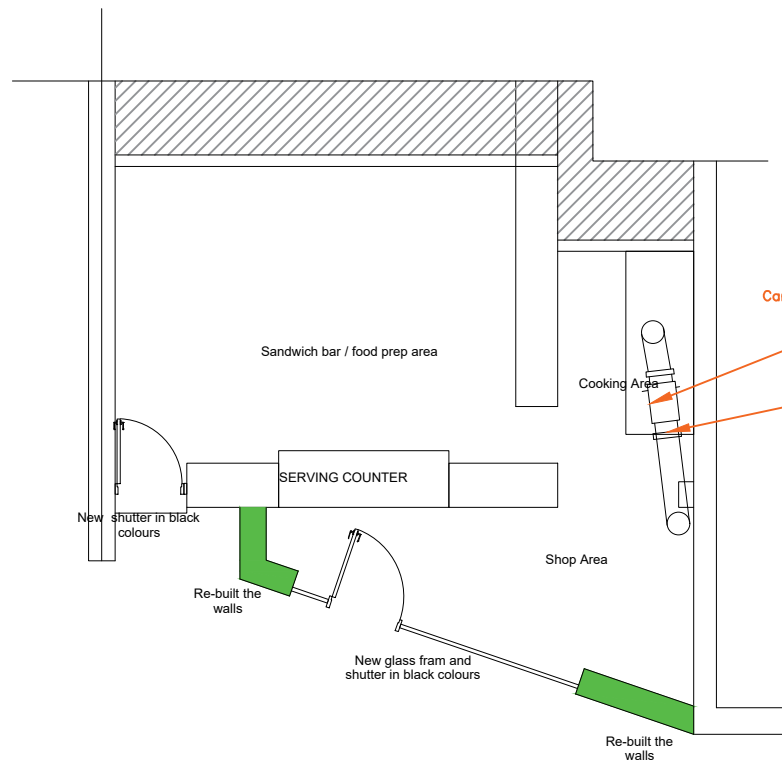

PROPOSED GROUND FLOOR PLAN


S=CDAP 23 Silencer
Carbon filter rated with 0.2-0.4 second resistance time

Flakt Wood long case axial flow extract fan-31JM/16/5/40 1PH. The fan silencer are both to be mounted internally

All parts of the extraction system to be rigidly mounted to reduce the vibration

Washable grease baffle filter should clean once per week

Kitchen Sink: Grease Trap Kitchen sink to be fitted with grease trap to BSEN ISO9001 part H 2002

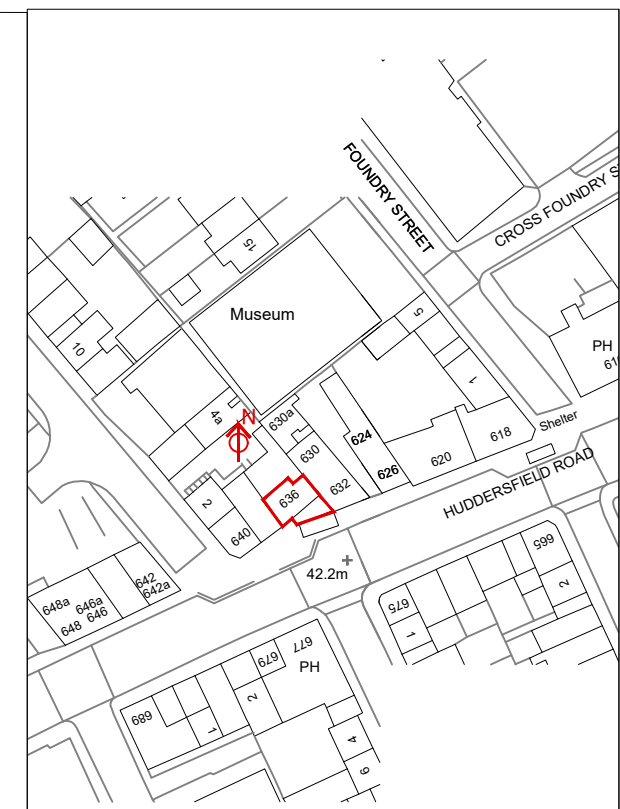

LOCATION PLAN
SCALE 1:1250

Rev	Revision	Date

JOB
PROPOSED CHANGE OF USE FROM SHOP TO SANDWICH BAR/ HOT FOOD TAKEAWAY) and replacement of shop front

ADDRESS
636 HUDDERSFIELD ROAD
DEWSBURY
WF13 3HL

Mr ANSAR MAHMOOD

DATE	SCALE	SHEET
27.03.25	1:100/1:1250	1@A3

NOTES

This drawing is subject to a detailed building and site survey, therefore no guarantee of its accuracy can be given. This drawing has been draughted in accordance with the clients design requirements. All areas are approximate and are subject to a detailed building and site survey and further design development. All dimensions should be checked prior to commencement of construction on site. Measurements should not be taken off the drawing.