


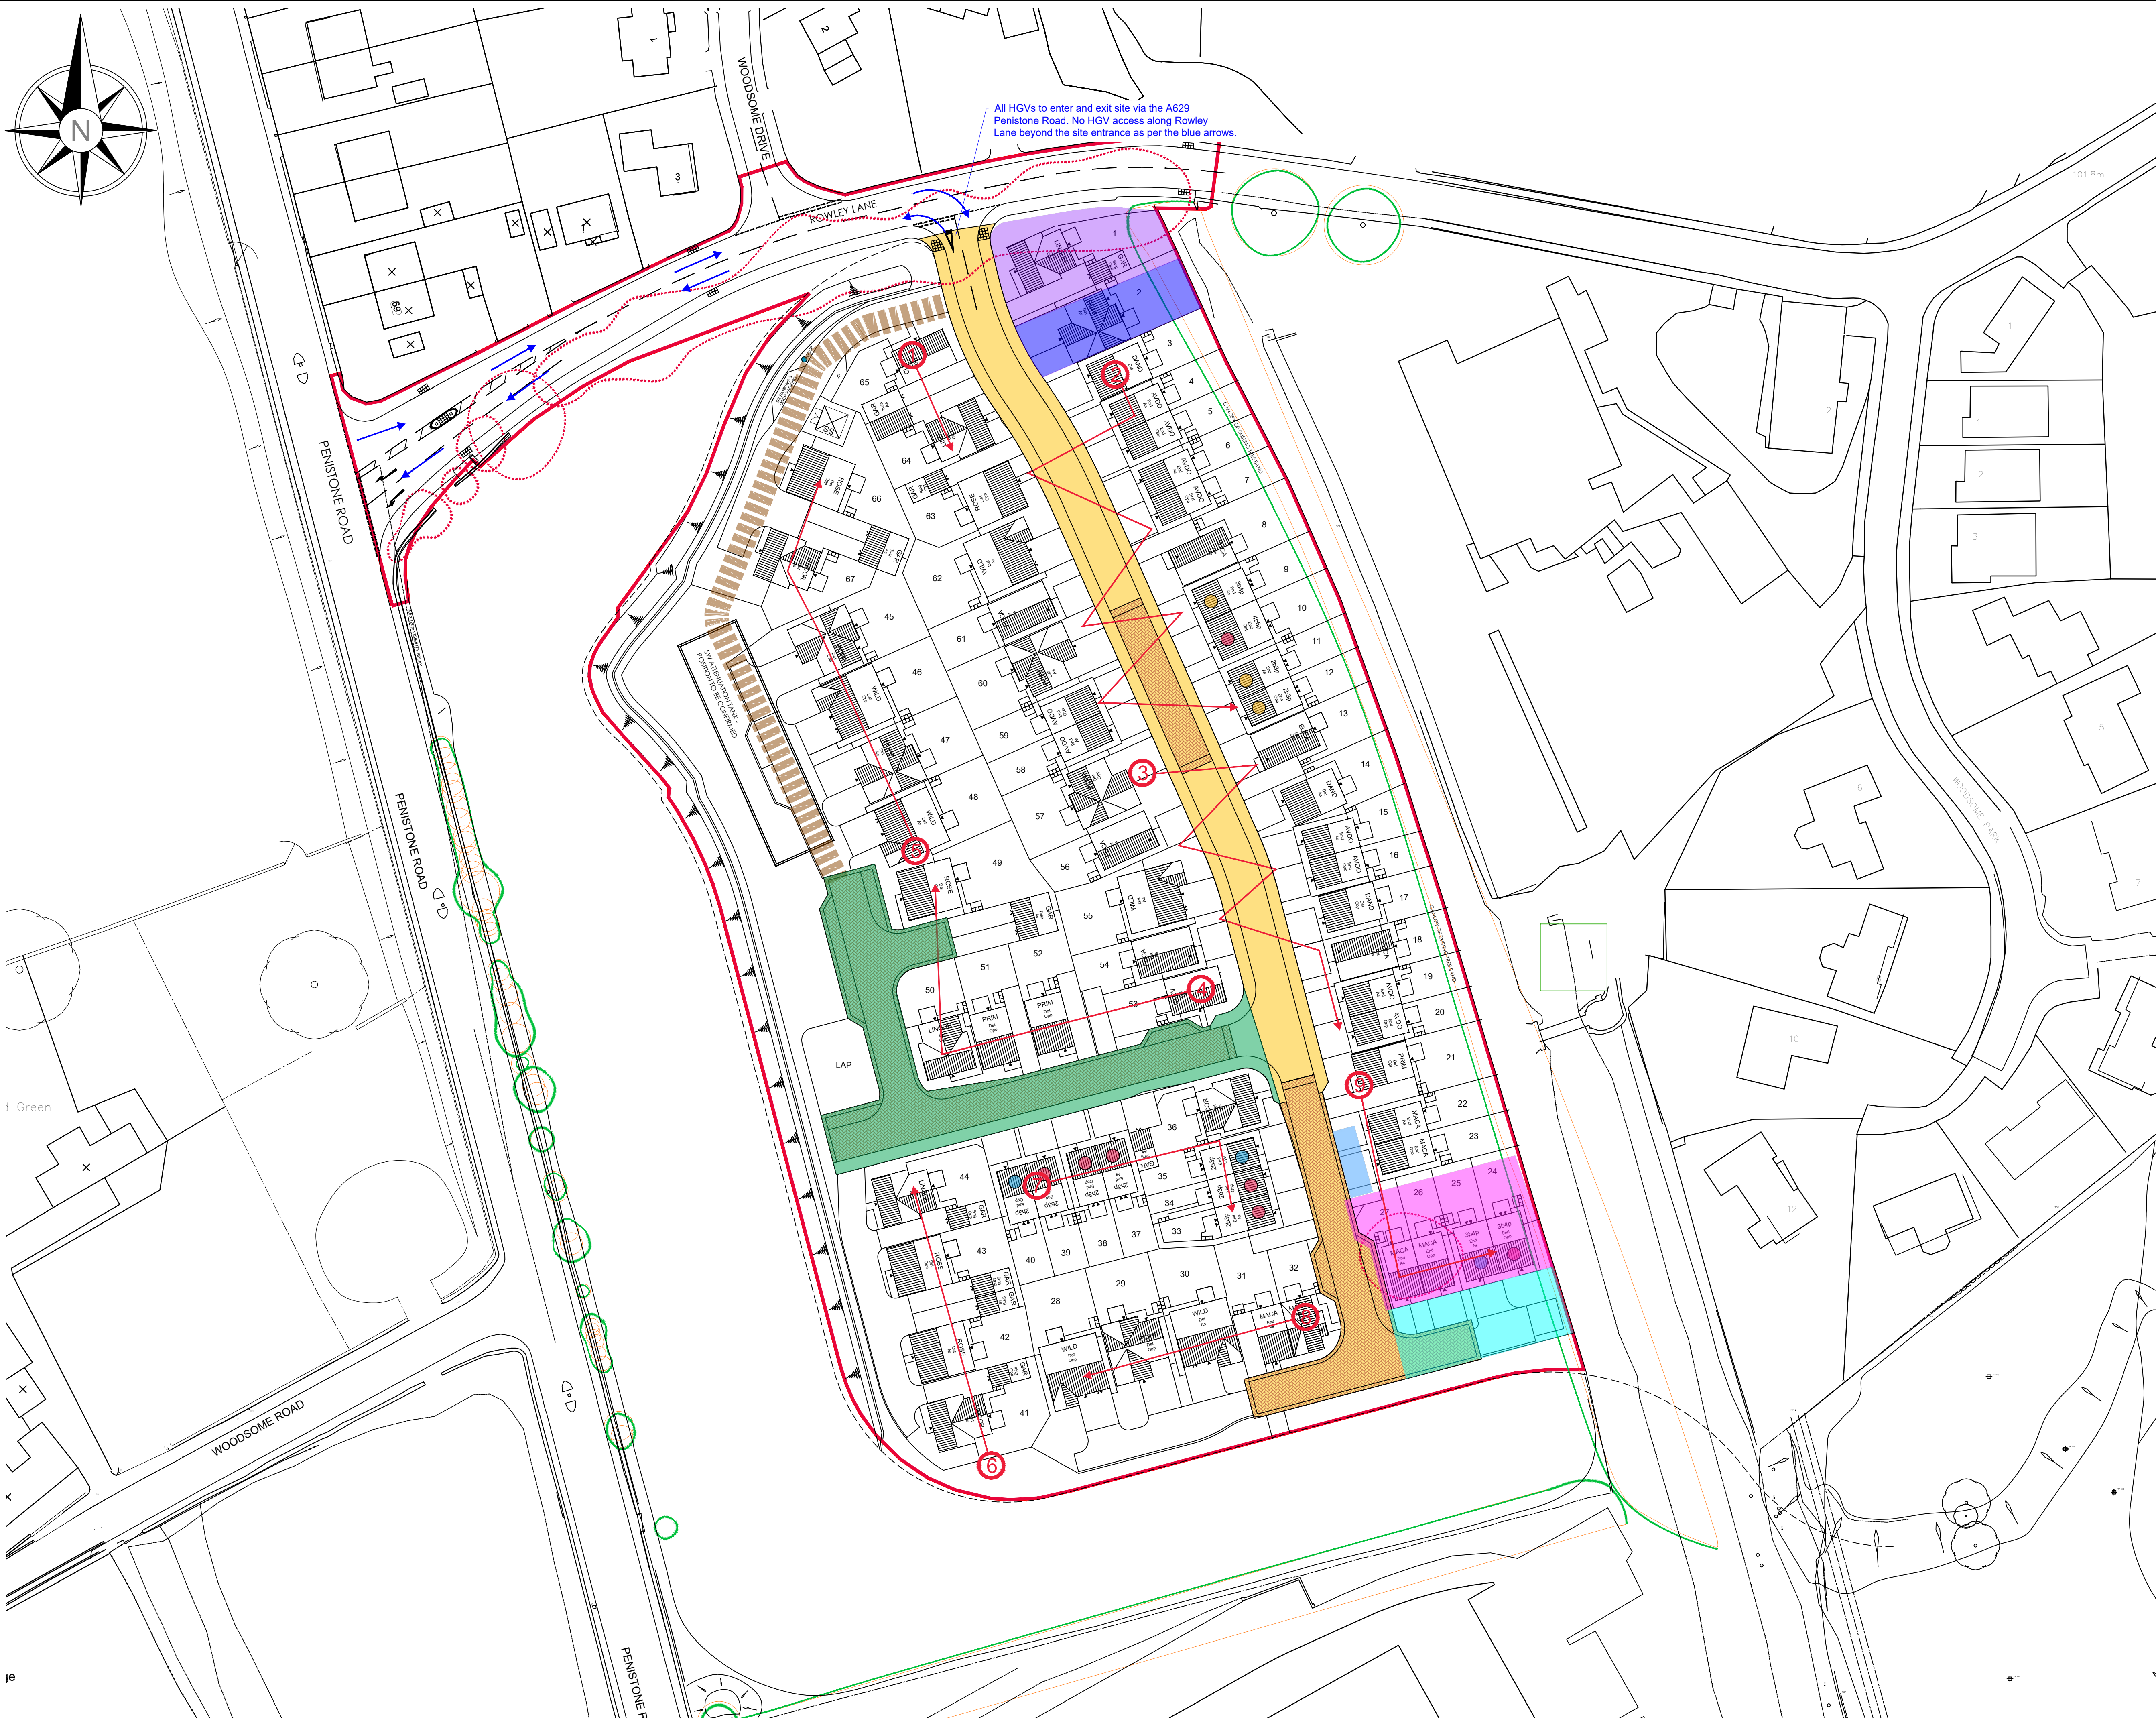

Notes:

1. THE COPYRIGHT OF THIS DRAWING IS VESTED IN Homes by honey

2. WORK TO FIGURED DIMENSIONS ONLY.

3. THIS DRAWING IS TO BE READ IN CONJUNCTION WITH ALL RELEVANT ARCHITECT'S SERVICE ENGINEER'S AND Homes by honey DRAWINGS AND SPECIFICATIONS.

KEY

HAUL ROAD

TEMPORARY COMPOUND & MATERIAL STORE

PERMANENT COMPOUND & MATERIAL STORE

TEMPORARY PARKING AREA

PERMANENT PARKING AREA

No.

BUILD STAGE

No.

BUILD ROUTE

PHASE 1 ROAD

PHASE 2 ROAD

HGV WAITING AREA

HGV SITE ACCESS/ EGRESS

REV:	DESCRIPTION:	BY:	DATE:
STATUS:			

homes by honey

Third Floor, 197 Wards Exchange
Ecclesall Road, Sheffield
S11 8HW
www.homesbyhoney.co.uk

honey

SITE: PENISTONE LANE FEANEY BRIDGE			
TITLE: CONSTRUCTION MANAGEMENT PLAN			
SCALE AT A1: 1:500	DATE: 13/01/2025	DRAWN: AW	CHECKED: AW
PROJECT NO: C005	DRAWING NO: 200	REVISION: C	

All HGVs to enter and exit site via the A629
Penistone Road. No HGV access along Rowley
Lane beyond the site entrance as per the blue arrows.