

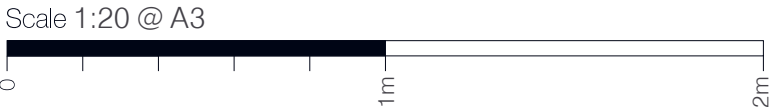
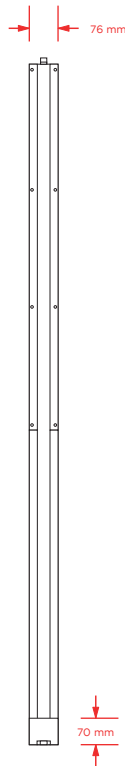


6785 SLAITHWAITE


Item 01
01No. 43" Versi Indoor Digital Screen Totem
Size: 556mm x 1800mm
Scale: 1:20

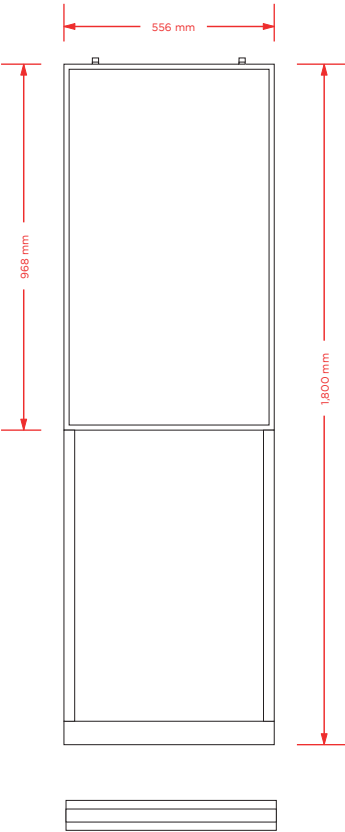

LOCATION INSIDE STORE WINDOW

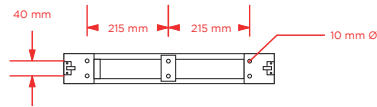

FLOOR PLAN

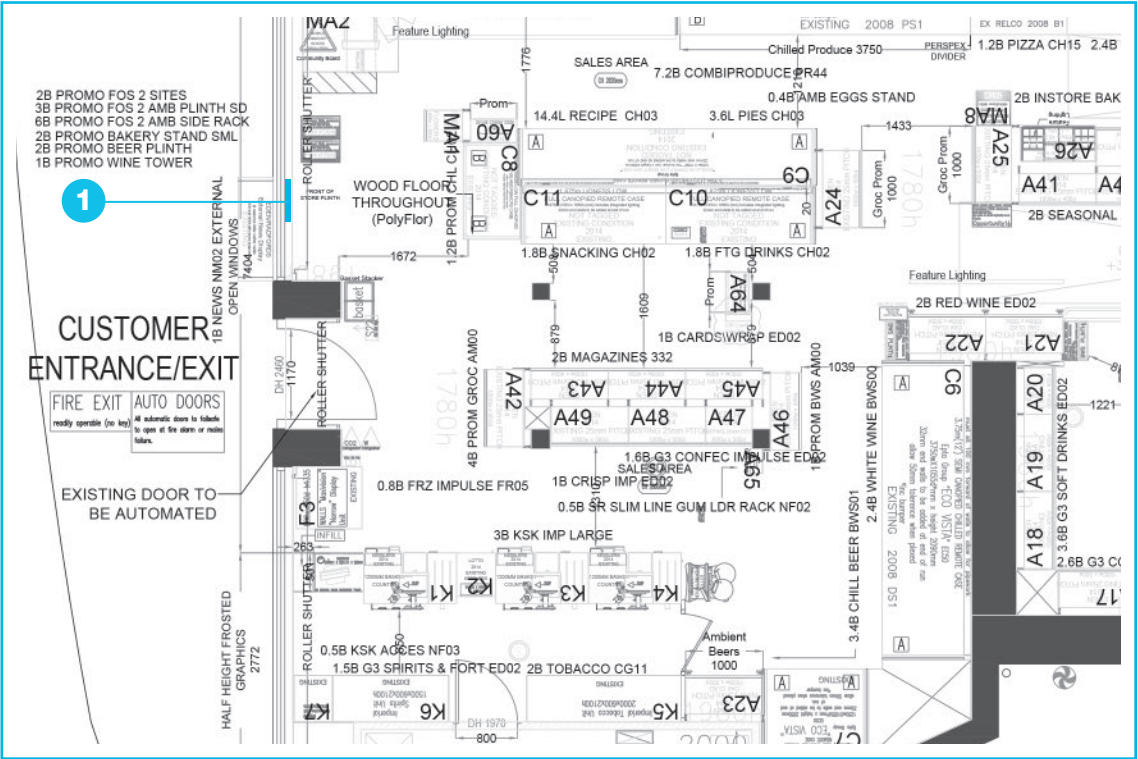

No. 31905v00
Issue 01 - 20-02-25
Page 01 of 03

Client Co-op
Project 6785 Slaithwaite
Location Slaithwaite

Created 20-02-25
Designer G Hughes
Approved D Hurley



This scheme is a visual representation of our signage proposal. Sizes, colours and physical attributes of the actual signage may vary due to the limitations of the manufacturing process.
This document is the property of Omega Signs Ltd and must not be passed on to third parties without prior consent. Any unauthorised use of this document will result in a design fee being charged.
Copyright © Omega Signs 2025.

Omega Signs Limited
Newmarket Approach,
Leeds, LS9 0RJ
0113 240 3000
info@omega-signs.co.uk
www.omega-signs.co.uk

