




Ground floor plan proposed scale 1:50

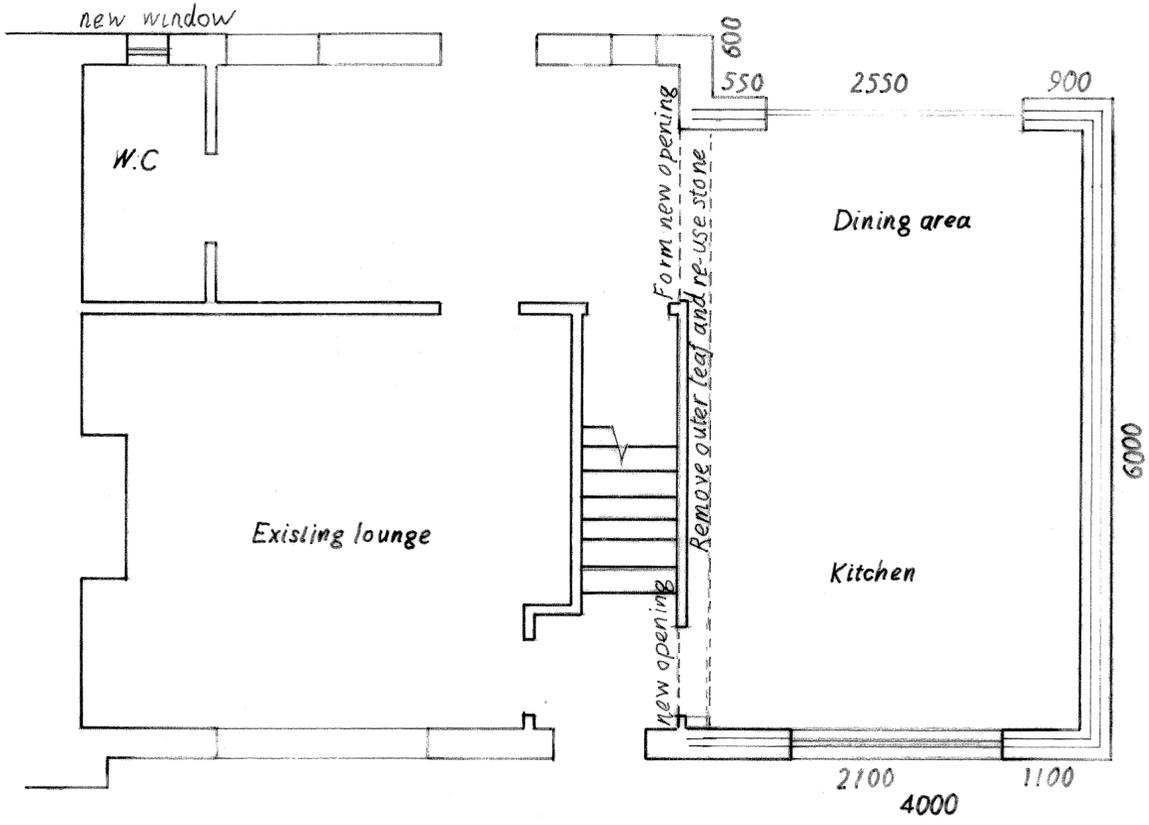


First floor plan proposed scale 1:50

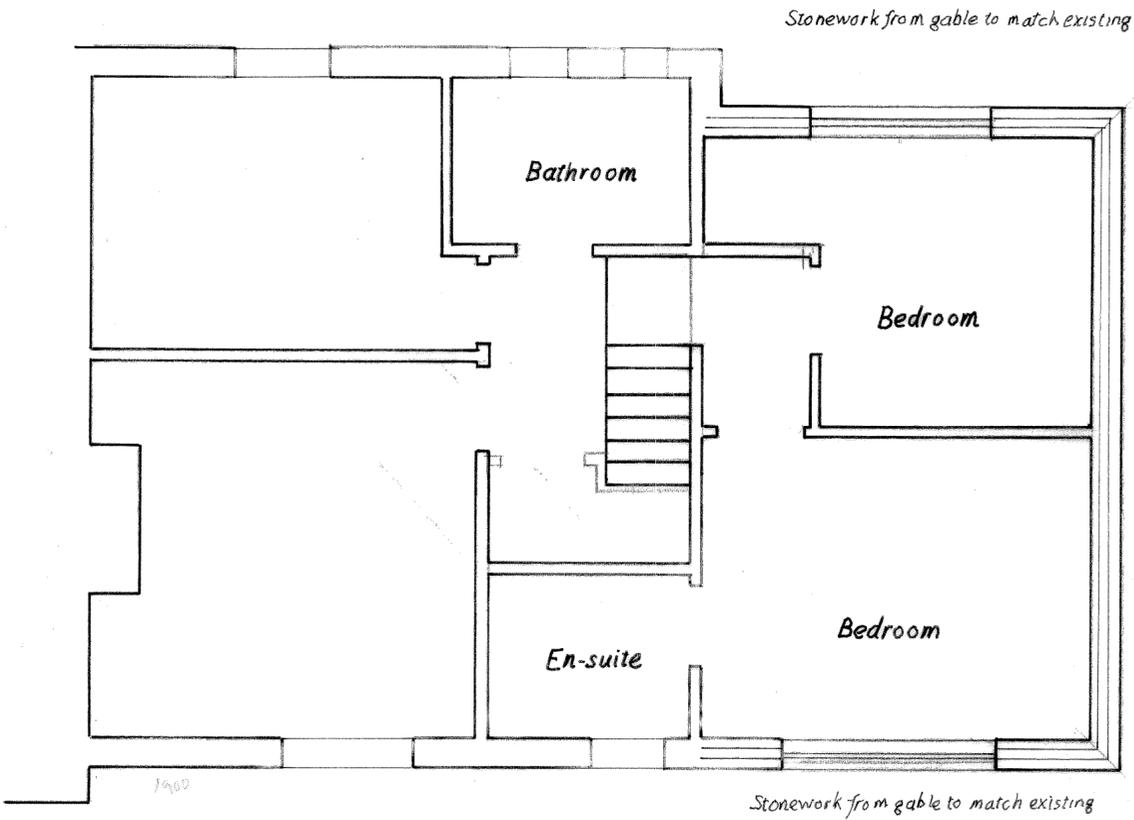


Site plan scale 1:100

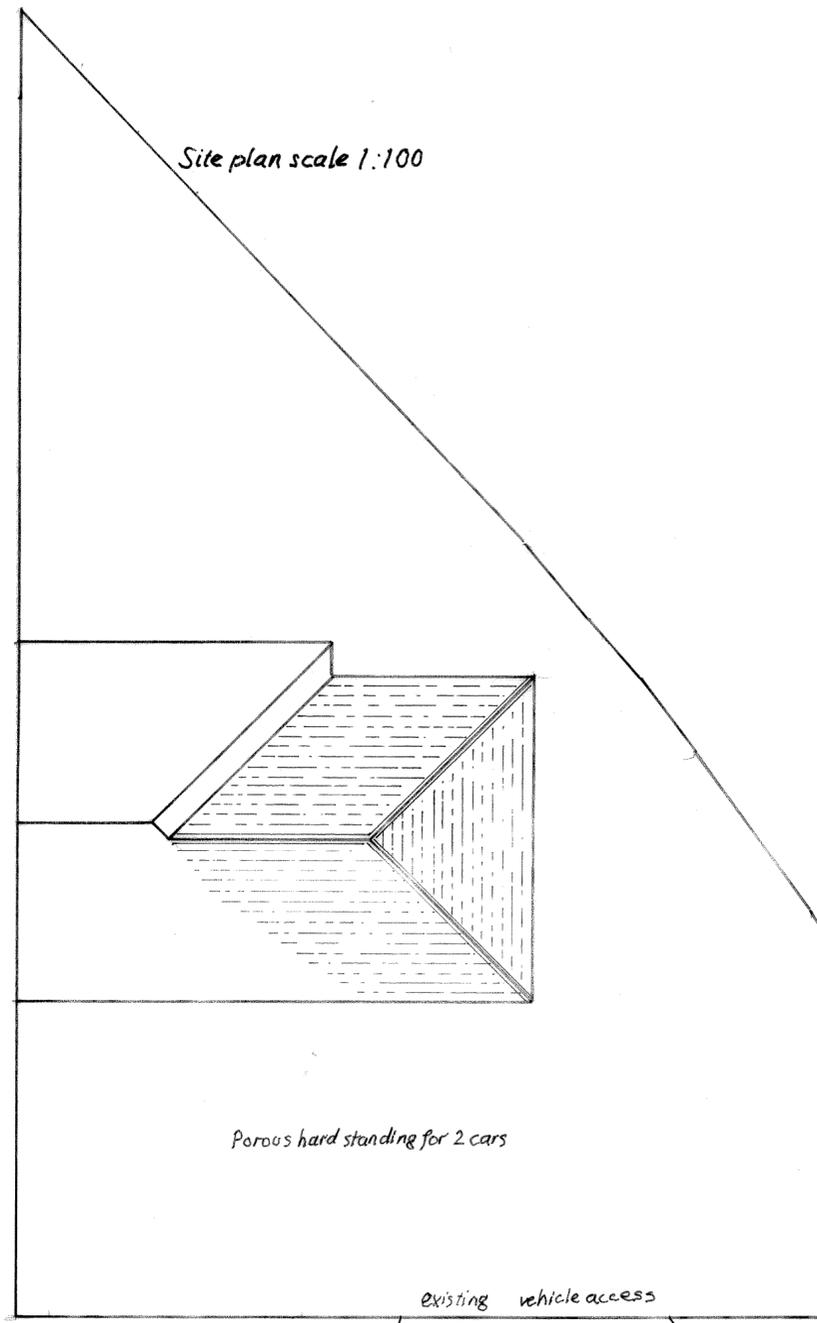


Rear elevation scale 1:100

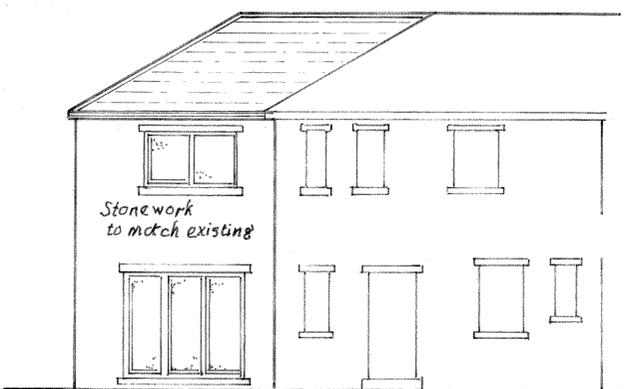

Side elevation scale 1:100

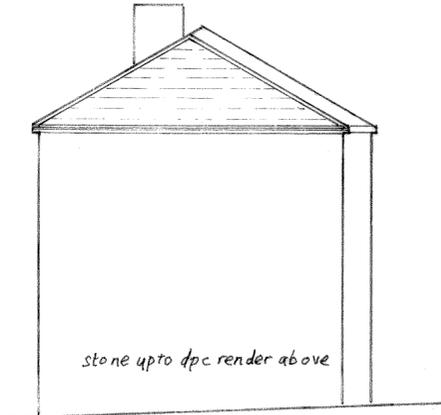

Front elevation scale 1:100

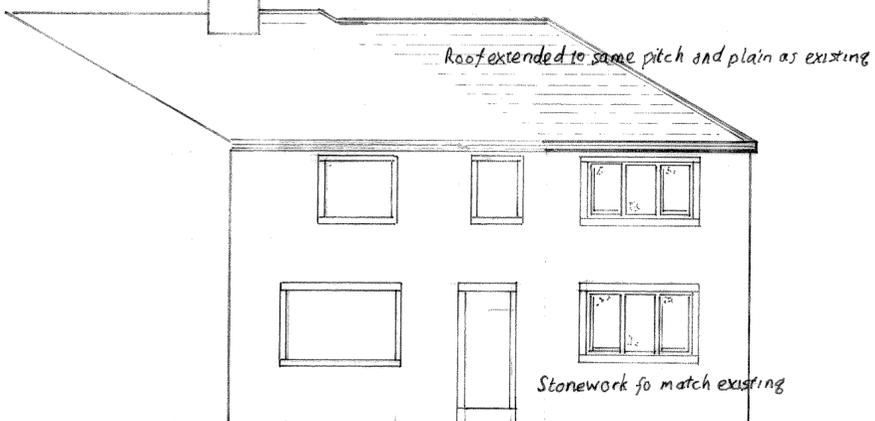

256 reinwood road



Location plan scale 1:1250

Mr & Mrs R Gledhill
 256 Reinwood Road
 Marsh
 Huddersfield
 HD3 4DS