



FRONT ELEVATION
1 : 200




SIDE ELEVATION 2
1 : 200




REAR ELEVATION
1 : 200



SIDE ELEVATION 1
1 : 200

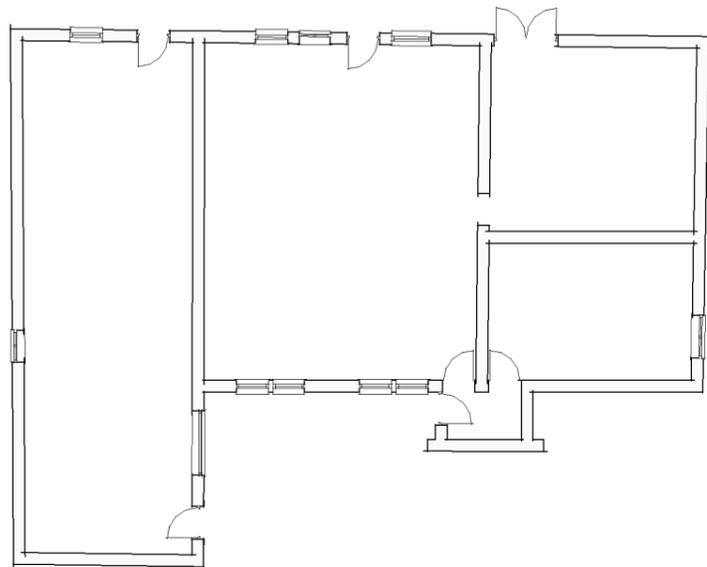

GROUND FLOOR
1 : 200

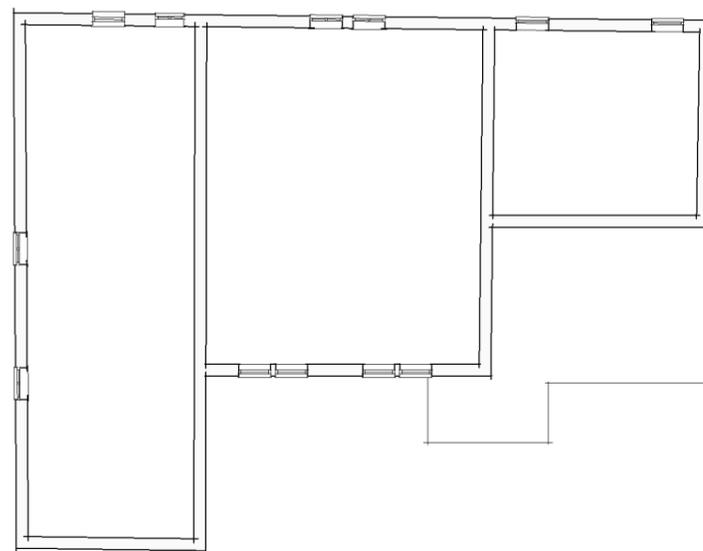

FIRST FLOOR
1 : 200



Rev.	Description	Date
------	-------------	------

WHITECHAPEL - CLECKHEATON

EXISTING PUB - PLANS & ELEVATIONS

Dwg No. H24-WC - 013 Rev.
 Drawn/Checked: NF
 Scale @ A3 : 1 : 200
 Date: 22Apr25
 Client: N/A

